


"A" - PÔDORYS I.NP - exist. stav+búracie práce

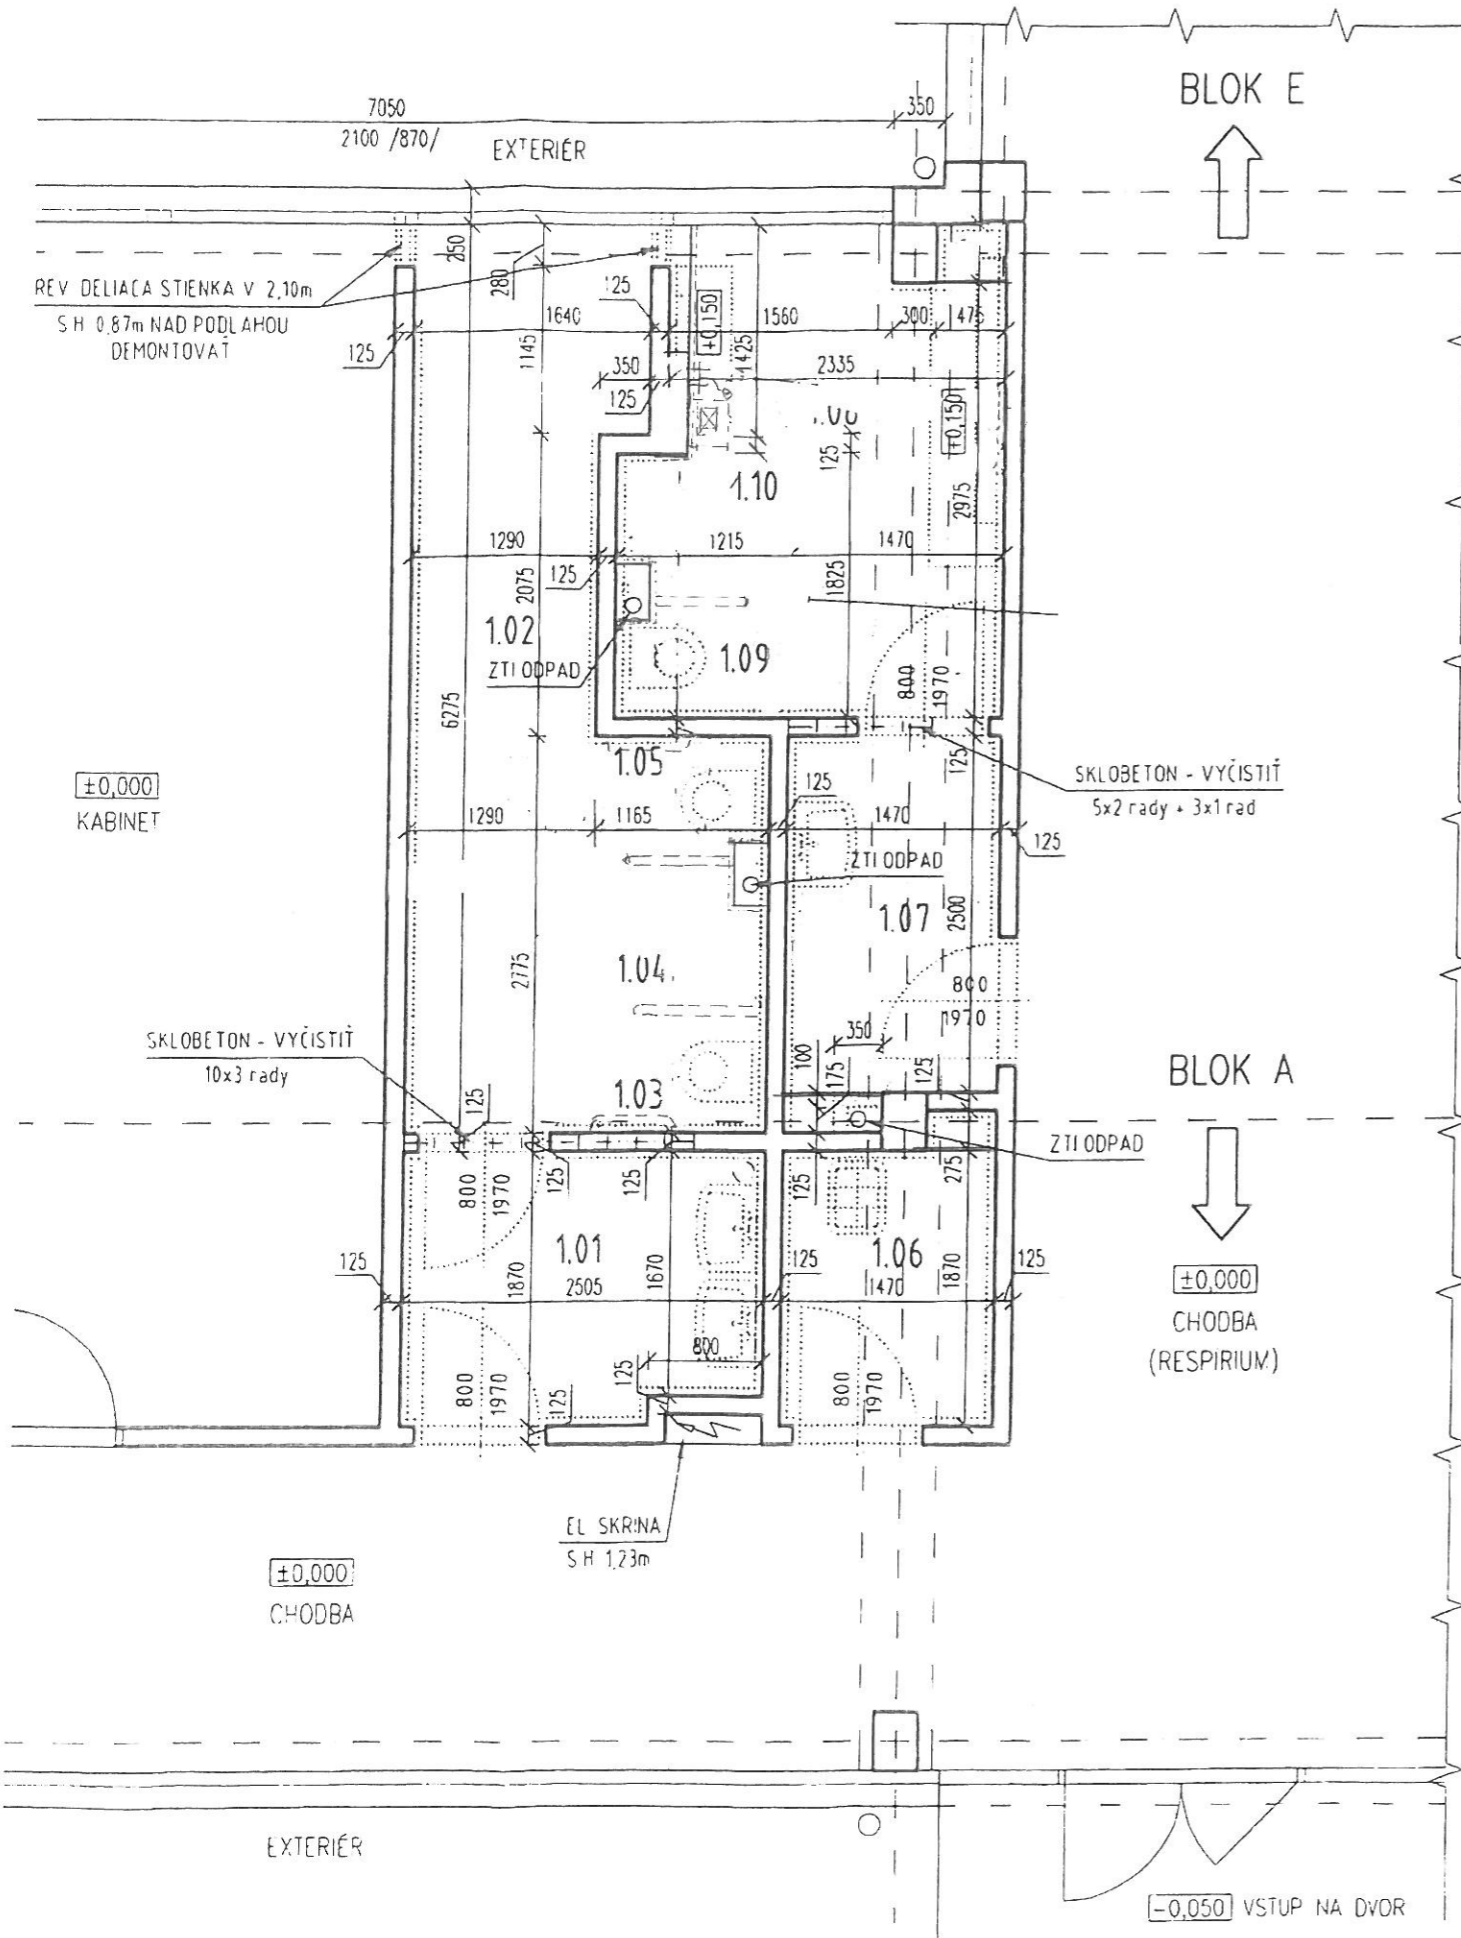


LEGENDA MIESTNOSTÍ						
OZN	MIESTNOSŤ	PLOCHA [m ²]	UPRAVA POVRCHOV			POZNÁMKA
			PODLAHA	STROP	STENY	
1.01	PREDIEŇ WC DIEVČATÁ	4,52	KD	PB1	VCO	VCO, KO=1,35m
1.02	WC DIEVČATÁ - CHODBA	8,59	KD	PB1	VCO	VCO, KO=1,35m
1.03	WC DIEVČATÁ	1,03	KD	PB1	VCO	VCO, KO=1,35m
1.04	WC DIEVČATÁ	1,04	KD	PB1	VCO	VCO, KO=1,35m
1.05	WC DIEVČATÁ	1,05	KD	PB1	VCO	VCO, KO=1,35m
1.06	UPRATOVAČKA	2,88	TD	PB2	VCO	VCO, KO=1,35m
1.07	PREDIEŇ WC CHLAPCI	3,77	TD	PB2	VCO	VCO, KO=1,35m
1.08	WC CHLAPCI - PISOÁRE	6,08	TD	PB2	VCO	VCO, KO=1,35m
1.09	WC CHLAPCI	1,02	TD	PB2	VCO	VCO, KO=1,35m
1.10	WC CHLAPCI	1,05	TD	PB2	VCO	VCO, KO=1,35m

KD - KERAMICKÁ DLAŽBA
TD - TERAZZOVÁ DLAŽBA

VCO - VÁPENNOCEMENTOVÁ OMIETKA
KO - KERAMICKÝ OBKLAD

BLOK "A" - PÔDORYS II.NP - exist. stav+búracie práce

1:150

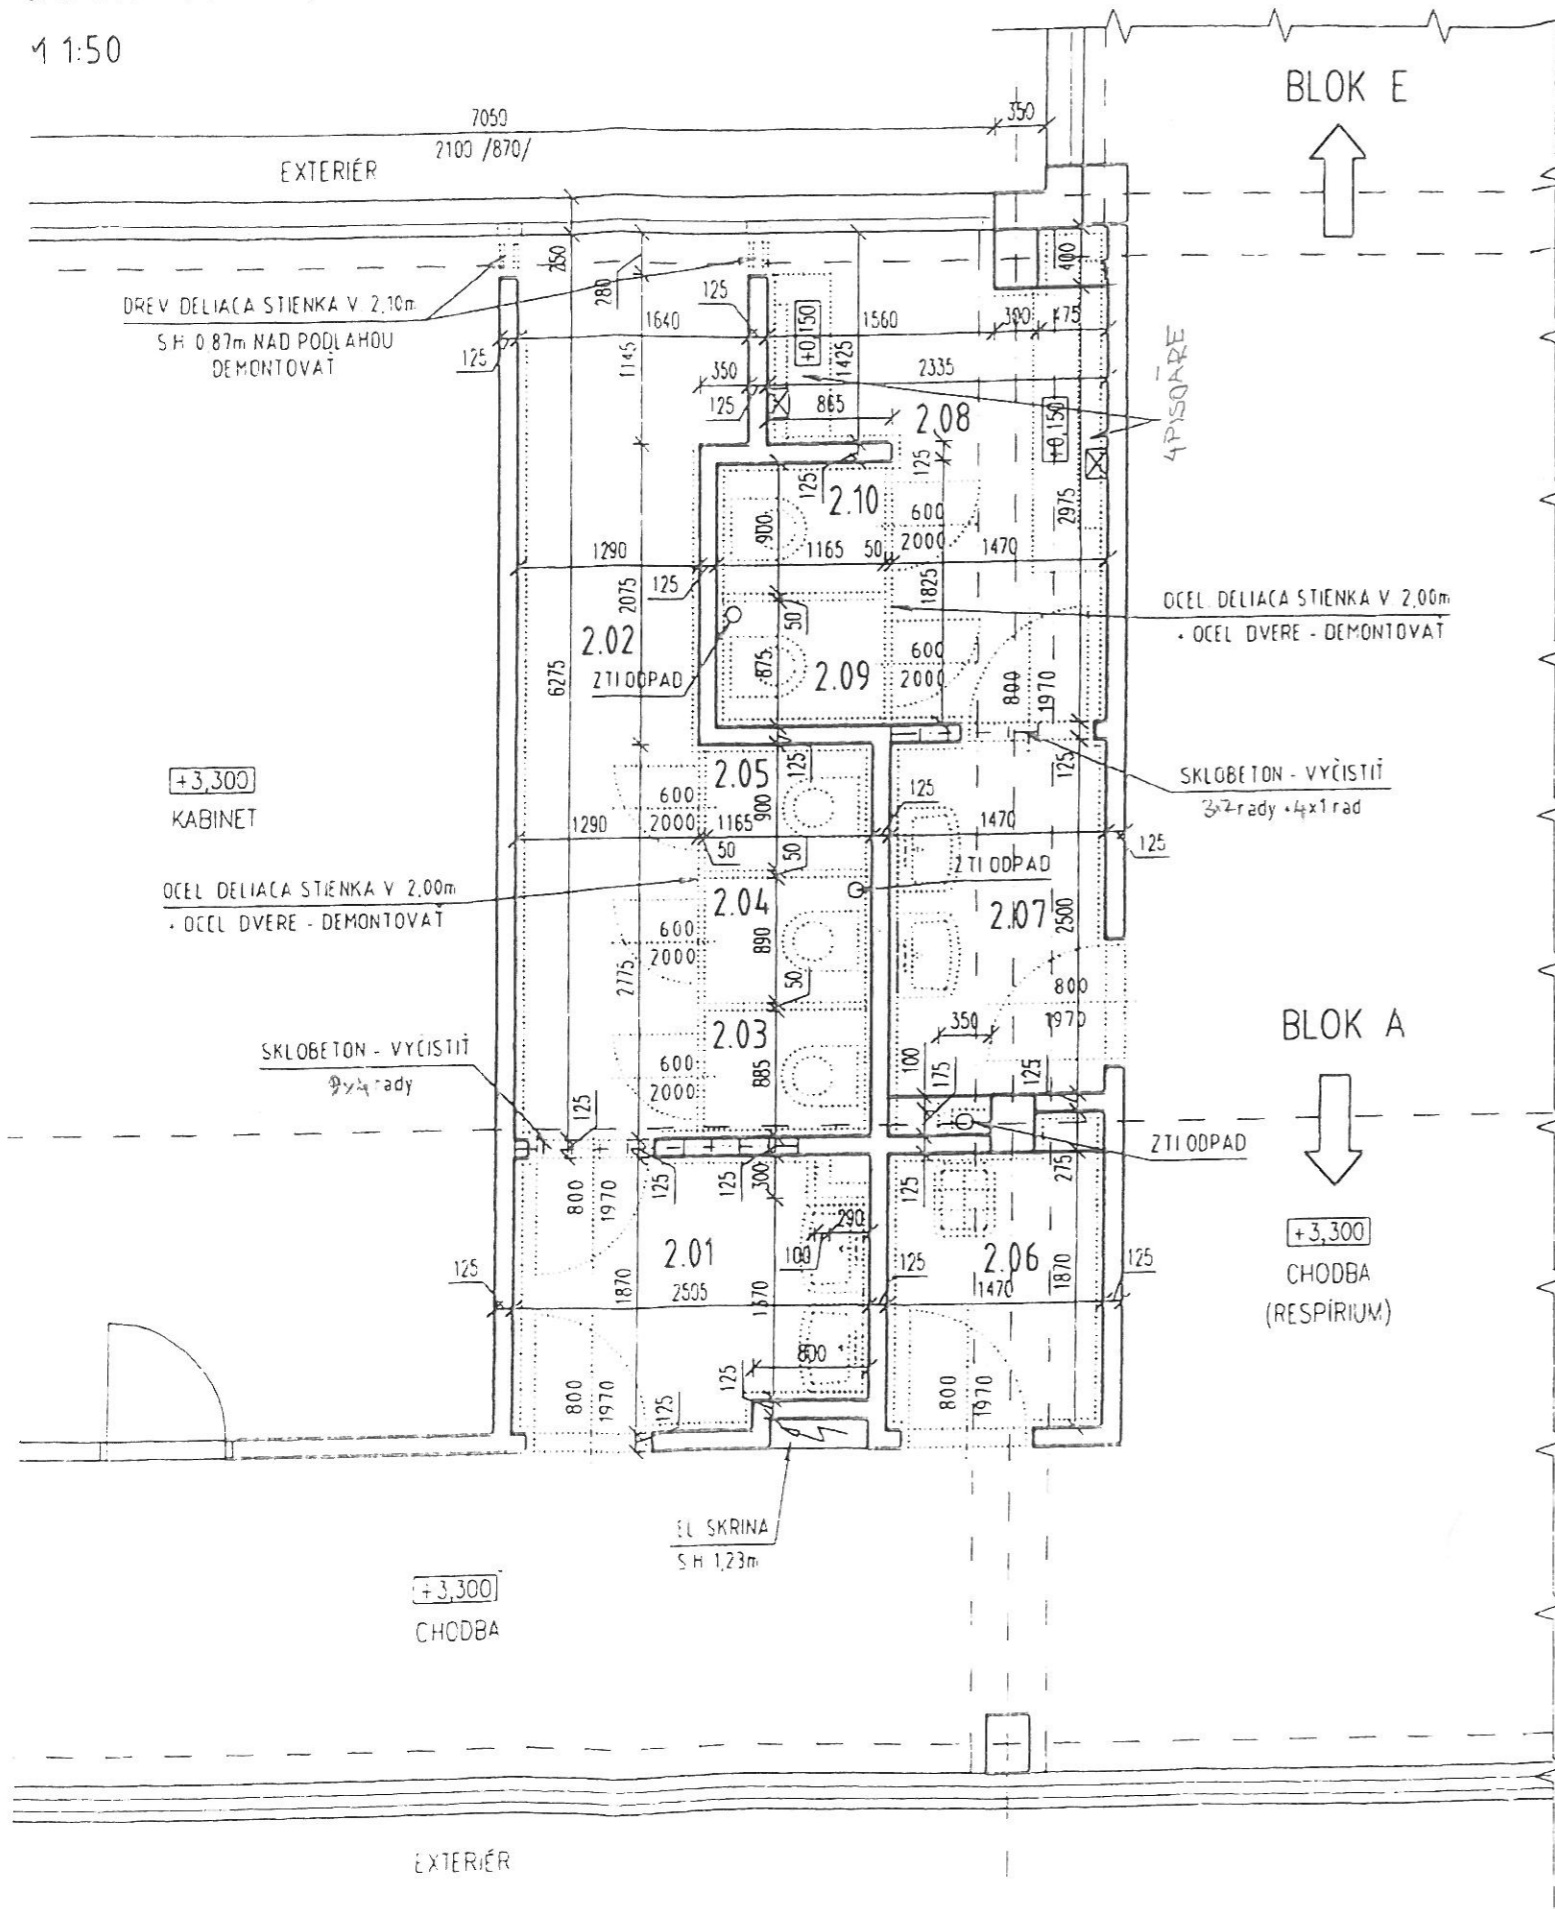

LEGENDA MIESTNOSTÍ

OZN	MIESTNOSŤ	PLOCHA [m ²]	UPRAVA POVRCHOV			POZNÁMKA
			PODLAHA	STROP	STENY	
2.01	PREDSIEN WC DIEVČATA	4,52	KD	PB4	VCO	VCO, KO=1,35m
2.02	WC DIEVČATA - CHODBA	8,59	KD	PB4	VCO	VCO, KO=1,35m
2.03	WC DIEVČATA	1,03	KD	PB4	VCO	VCO, KO=1,35m
2.04	WC DIEVČATA	1,04	KD	PB4	VCO	VCO, KO=1,35m
2.05	WC DIEVČATA	1,05	KD	PB4	VCO	VCO, KO=1,35m
2.06	UPRATOVAČKA	2,88	KD	PB4	VCO	VCO, KO=1,35m
2.07	PREDSIEN WC CHLAPCI	3,77	KD	PB4	VCO	VCO, KO=1,35m
2.08	WC CHLAPCI - PISOARE	6,08	KD	PB4	VCO	VCO, KO=1,35m
2.09	WC CHLAPCI	1,02	KD	PB4	VCO	VCO, KO=1,35m
2.10	WC CHLAPCI	1,05	KD	PB4	VCO	VCO, KO=1,35m

KD - KERAMICKÁ DLAŽBA

VCO - VÁPENNOCEMENTOVÁ OMIEŤKA
KO - KERAMICKÝ OBKLAD