
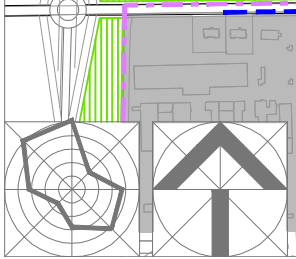


Stav	Návrh	Prognóza	
[Dotted pattern]	[Dotted pattern]	[Dotted pattern]	Hranica zastavaného územia
[Green hatched pattern]	[Green hatched pattern]	[Green hatched pattern]	Urbanizované plochy
[Light green hatched pattern]	[Light green hatched pattern]	[Light green hatched pattern]	Plochy lesov, leoparkov, krajinej zelene, verejnej zelene a ZO
[Blue hatched pattern]	[Blue hatched pattern]	[Blue hatched pattern]	Vodné plochy a toky
[Brown hatched pattern]	[Brown hatched pattern]	[Brown hatched pattern]	Plochy železnice
[Blue dashed line]	[Blue dashed line]	[Blue dashed line]	Vodná sieť
[Brown dashed line]	[Brown dashed line]	[Brown dashed line]	Stoková sieť jednotná - gravitačná
[Red outline]	[Red outline]	[Red outline]	Zmena 04/2013
[Red outline]	[Red outline]	[Red outline]	Vymedzenie lokality A - Podnikateľský areál pri Trstínskej ceste

Zmena 04/2013
Lokalita A

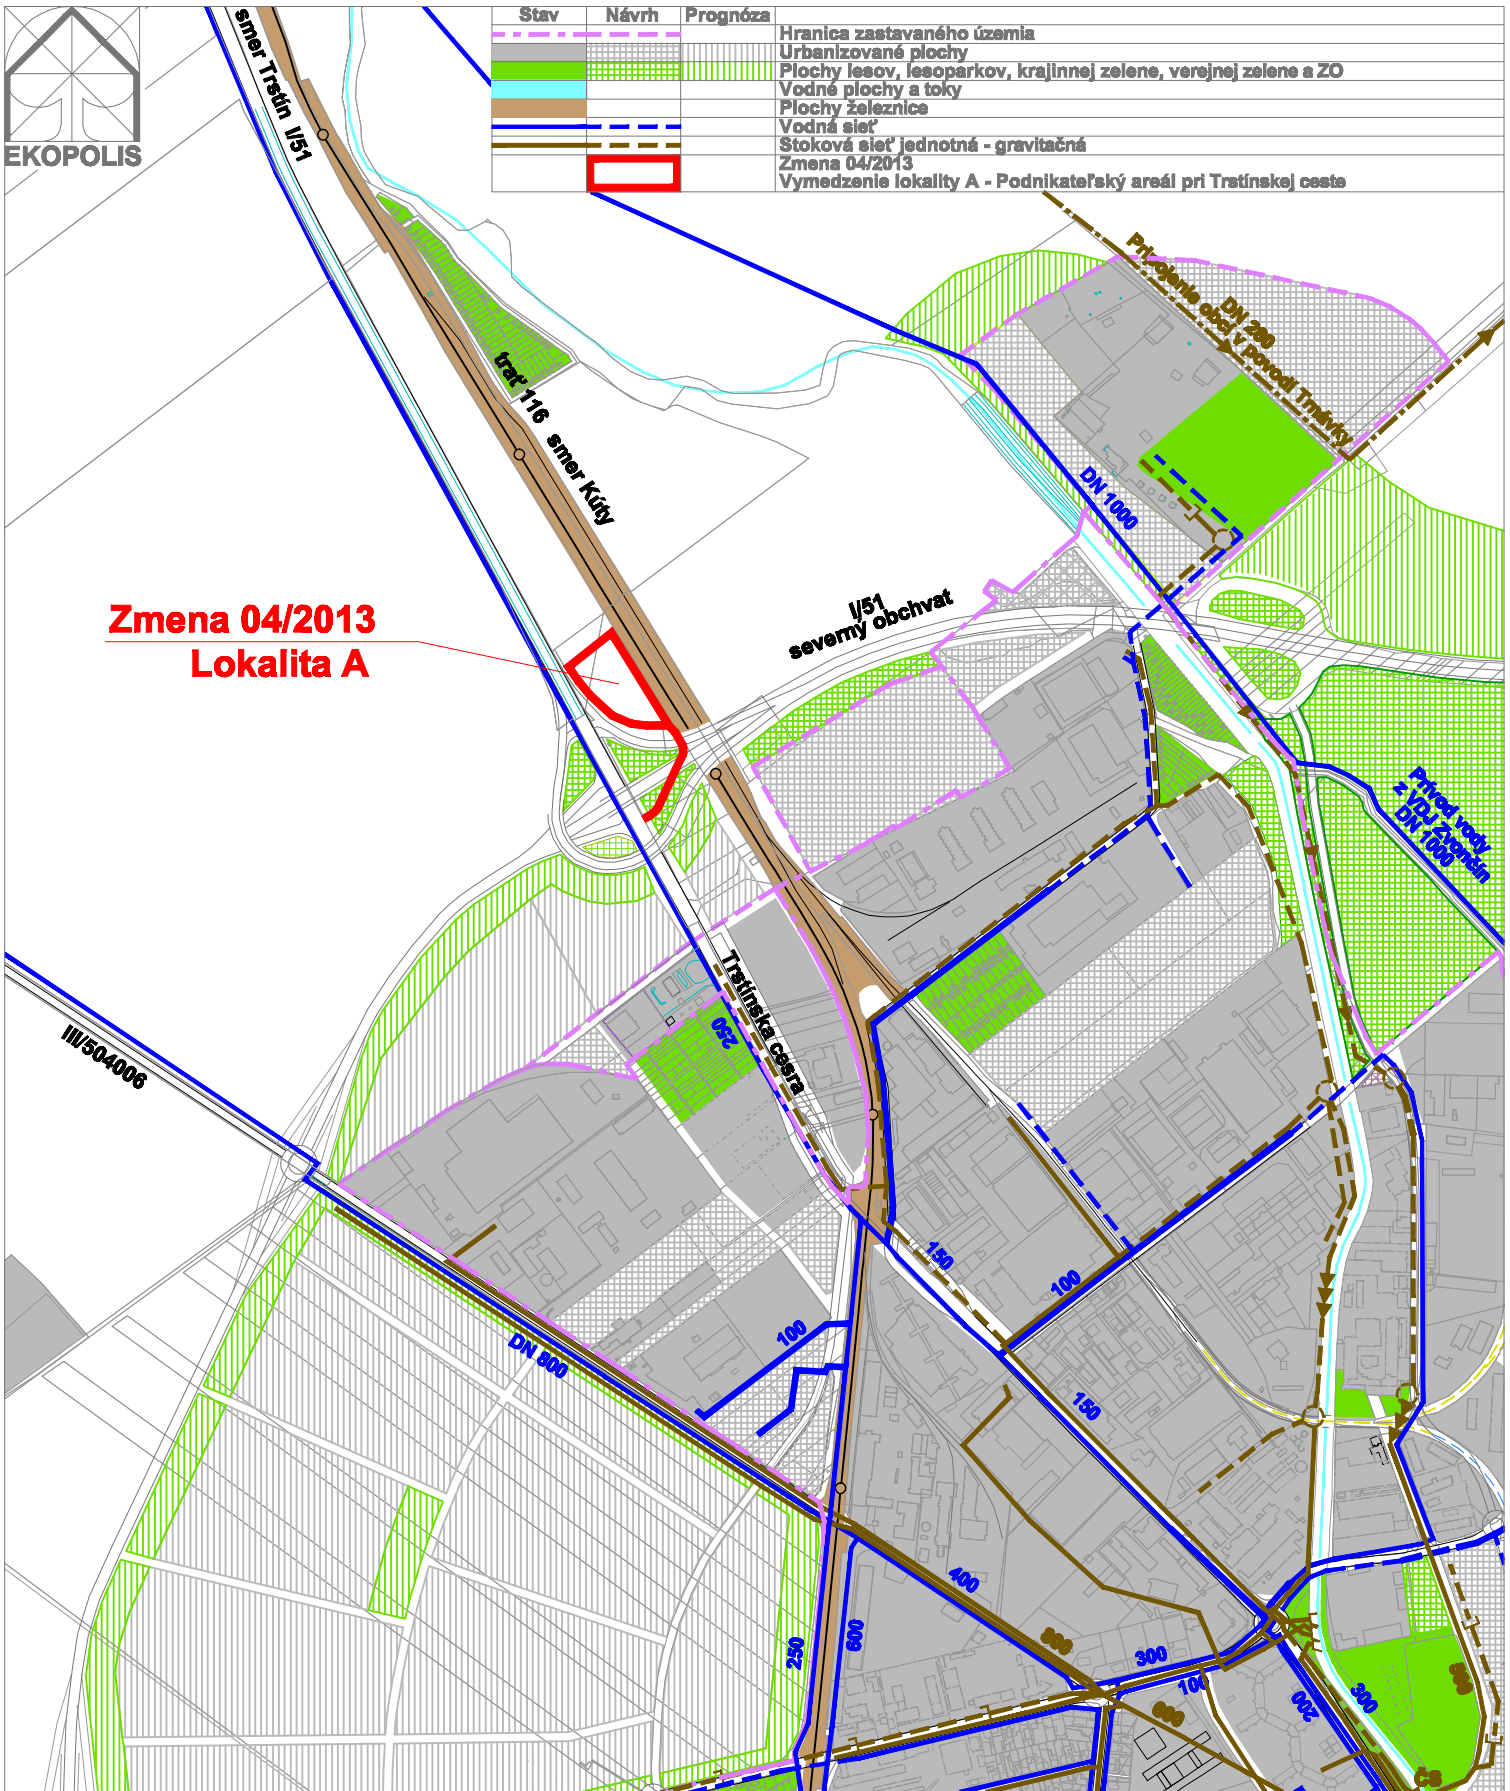

EKOPOLIS - Ateliér architektúry, urbanizmu a územného plánovania Vajnorská 98/J, 831 04 Bratislava Tel./fax.: 02/207 45 115, Mobil: 0905 628 155 e-mail: zibrin.ekopolie@chello.sk			
Název úlohy:	ÚPN mesta Trnava (Aktualizované znenie 2009) v znení neskorších zmien Lokalít Zmeny 04/2013 - lokalita A - Podnikateľský areál pri Trstínskej ceste		
Obstarávateľ:	Mesto Trnava, Mestský úrad, Trhová 3, Trnava	Dátum:	12/2009 - 02/2013
Spracovateľ:	Ing.arch Peter Zibrin, PhD., autorizovaný architekt	Č.výkr.:	B.04.
Název výkresu:	Výkres riešenia verejného technického vybavenia Vodné hospodárstvo	Mierka:	1:10 000