
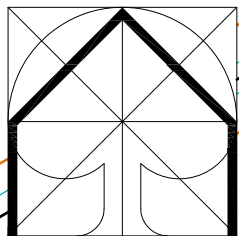


Stav	Návrh	Prognóza	
[Red dashed line]	[Red dashed line]	[Red dashed line]	Hranica k. ú. Trnava
[Purple dashed line]	[Purple dashed line]	[Purple dashed line]	Hranica zastavaného územia
[Grey hatched]	[Grey hatched]	[Grey hatched]	Urbanizované plochy
[Green hatched]	[Green hatched]	[Green hatched]	Plochy lesov, lesoparkov, krajinej zelene, verejnej zelene a ZO
[Blue hatched]	[Blue hatched]	[Blue hatched]	Vodné plochy a toky
[Red line]	[Red line]	[Red line]	Cesty III. triedy v extraviláne, zberné komunikácie funkčnej triedy B2
[Red line]	[Red line]	[Red line]	Vybrané obslužné komunikácie C2
[Yellow line]	[Yellow line]	[Yellow line]	Hlavné cyklistické trasy
[Green circle]	[Green circle]	[Green circle]	Zastávky MAD
[Green line]	[Green line]	[Green line]	Linky mestskej autobusovej dopravy (MAD)
[Blue outline]	[Blue outline]	[Blue outline]	Vymedzenie lokalít Zmeny 06/2020
[Blue outline]	[Blue outline]	[Blue outline]	Vymedzenie plošné

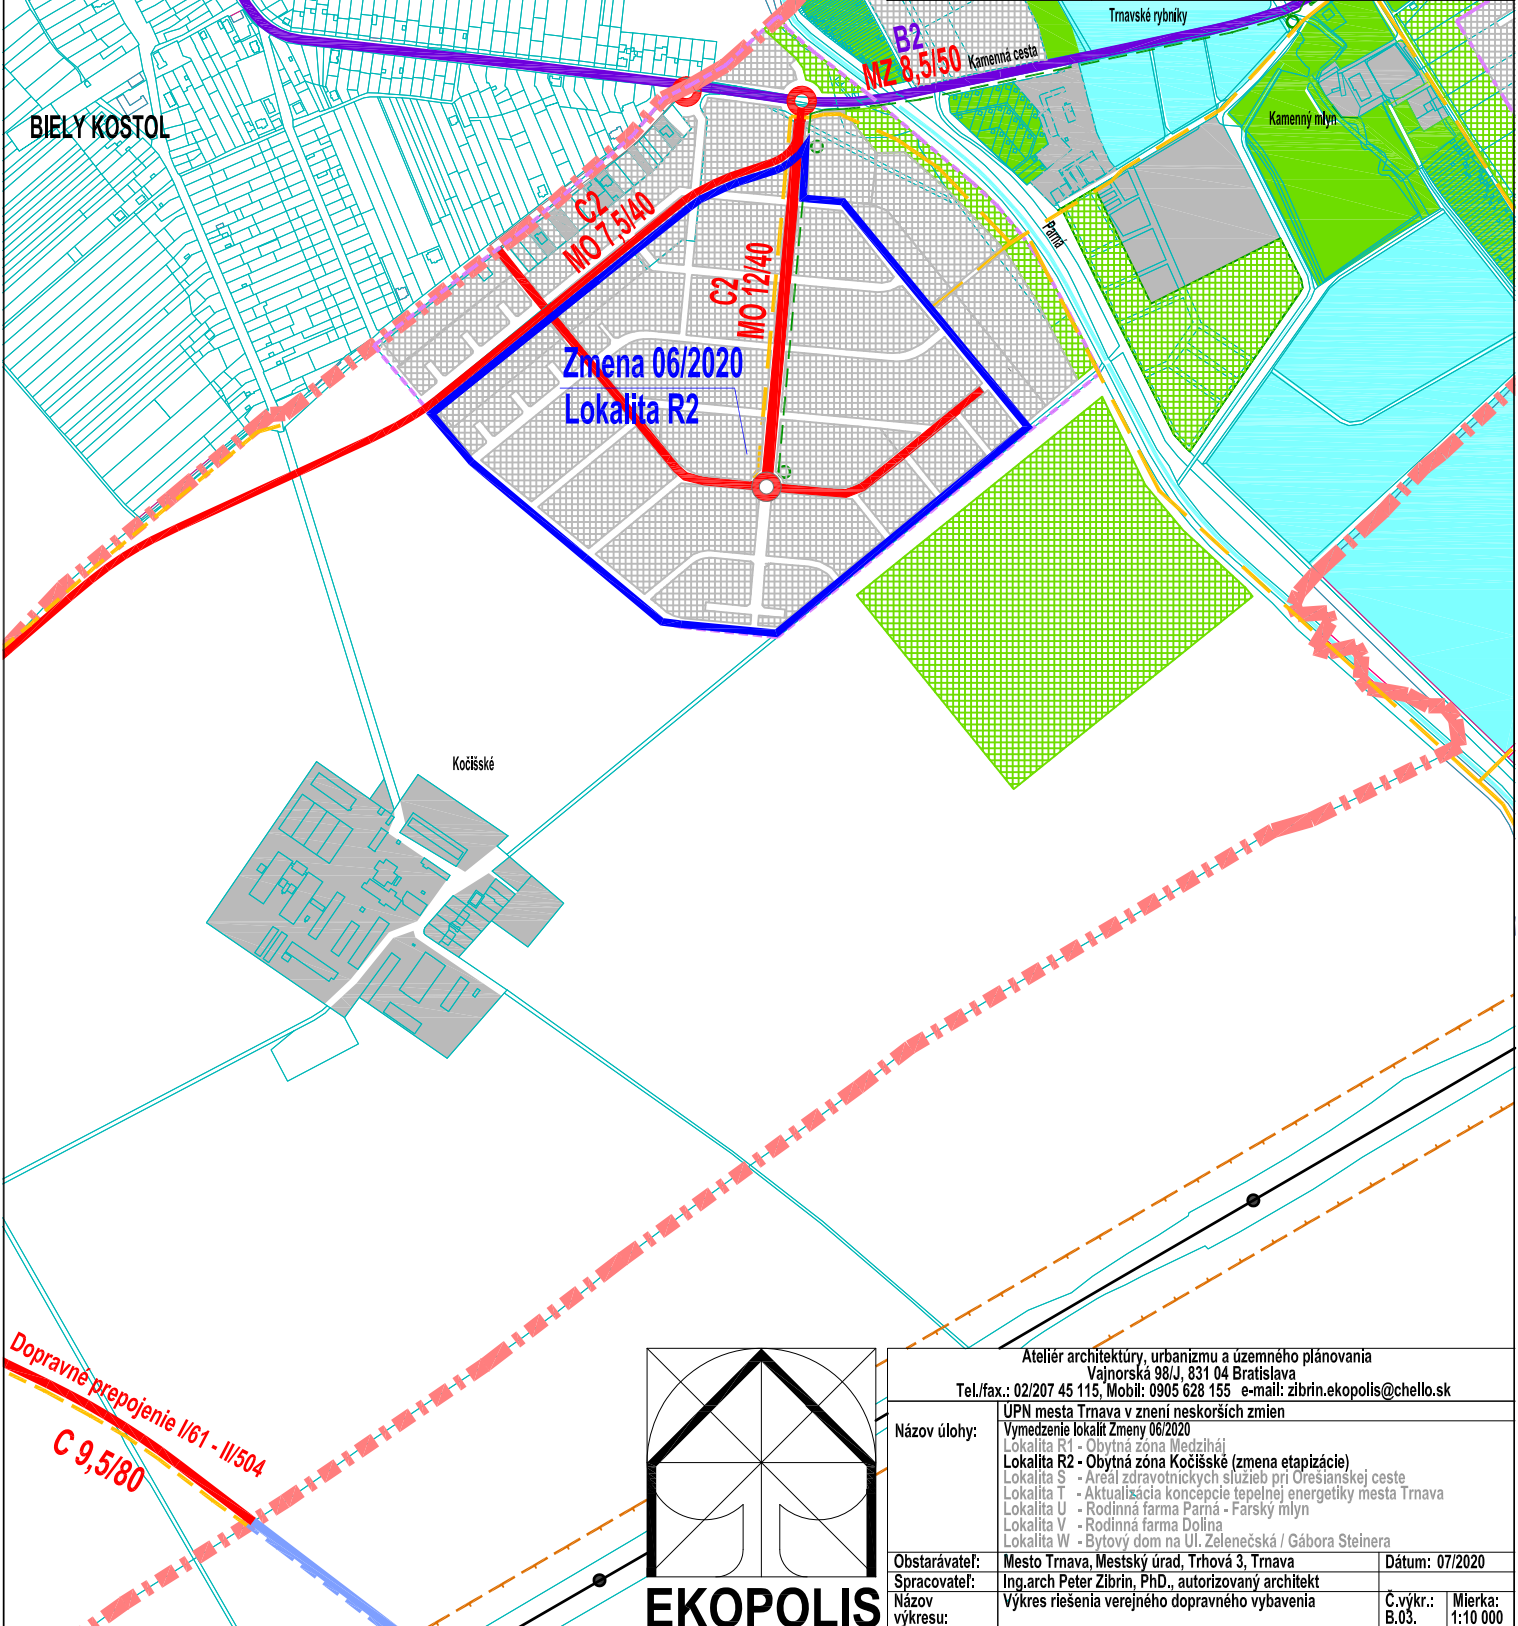

**EKOPOLIS**

Ateliér architektúry, urbanizmu a územného plánovania Vajnorská 98/J, 831 04 Bratislava Tel./fax.: 02/207 45 115, Mobil: 0905 628 155 e-mail: zibrin.ekopolis@chello.sk			
Název úlohy:	UPN mesta Trnava v znení neskorších zmien Vymedzenie lokalít Zmeny 06/2020 Lokalita R1 - Obytná zóna Medziháj Lokalita R2 - Obytná zóna Kočičské (zmena etapizácie) Lokalita S - Areal zdravotníckych služieb pri Oresianskej ceste Lokalita T - Aktualizácia koncepcie tepelnej energetiky mesta Trnava Lokalita U - Rodinná farma Parná - Farský mlyn Lokalita V - Rodinná farma Dolina Lokalita W - Bytový dom na Ul. Zelenečská / Gábora Steinera		
Obstarávateľ:	Mesto Trnava, Mestský úrad, Trhová 3, Trnava	Dátum:	07/2020
Spracovateľ:	Ing.arch Peter Zibrin, PhD., autorizovaný architekt		
Název výkresu:	Výkres riešenia verejného dopravného vybavenia	Č.výkr.:	B.03.
		Mierka:	1:10 000