



| Stav | Návrh | Prognóza | |
|---------------------|---------------------|---------------------|---|
| [Red dashed line] | [Red dashed line] | [Red dashed line] | Hranica katastrálneho územia Trnava |
| [Red dashed line] | [Red dashed line] | [Red dashed line] | Hranica zastavaného územia |
| [Grey hatched] | [Grey hatched] | [Grey hatched] | Urbanizované plochy |
| [Green hatched] | [Green hatched] | [Green hatched] | Plochy lesov, lesoparkov, krajinej zelene, verejnej zelene a ZO |
| [Blue hatched] | [Blue hatched] | [Blue hatched] | Vodné plochy a toky |
| [Blue dashed line] | [Blue dashed line] | [Blue dashed line] | Vodovodná sieť |
| [Blue circle] | [Blue circle] | [Blue circle] | Vodný zdroj |
| [Brown dashed line] | [Brown dashed line] | [Brown dashed line] | Stoková sieť splašková - gravitačná |
| [Brown dashed line] | [Brown dashed line] | [Brown dashed line] | Stoková sieť splašková - výtlač |
| [Brown circle] | [Brown circle] | [Brown circle] | Cerpačná stanica |
| [Brown dashed line] | [Brown dashed line] | [Brown dashed line] | Dažďová kanalizácia |
| [Red outline] | [Red outline] | [Red outline] | Vymedzenie lokalít Zmeny 06/2020 |
| [Red outline] | [Red outline] | [Red outline] | Vymedzenie plošné |

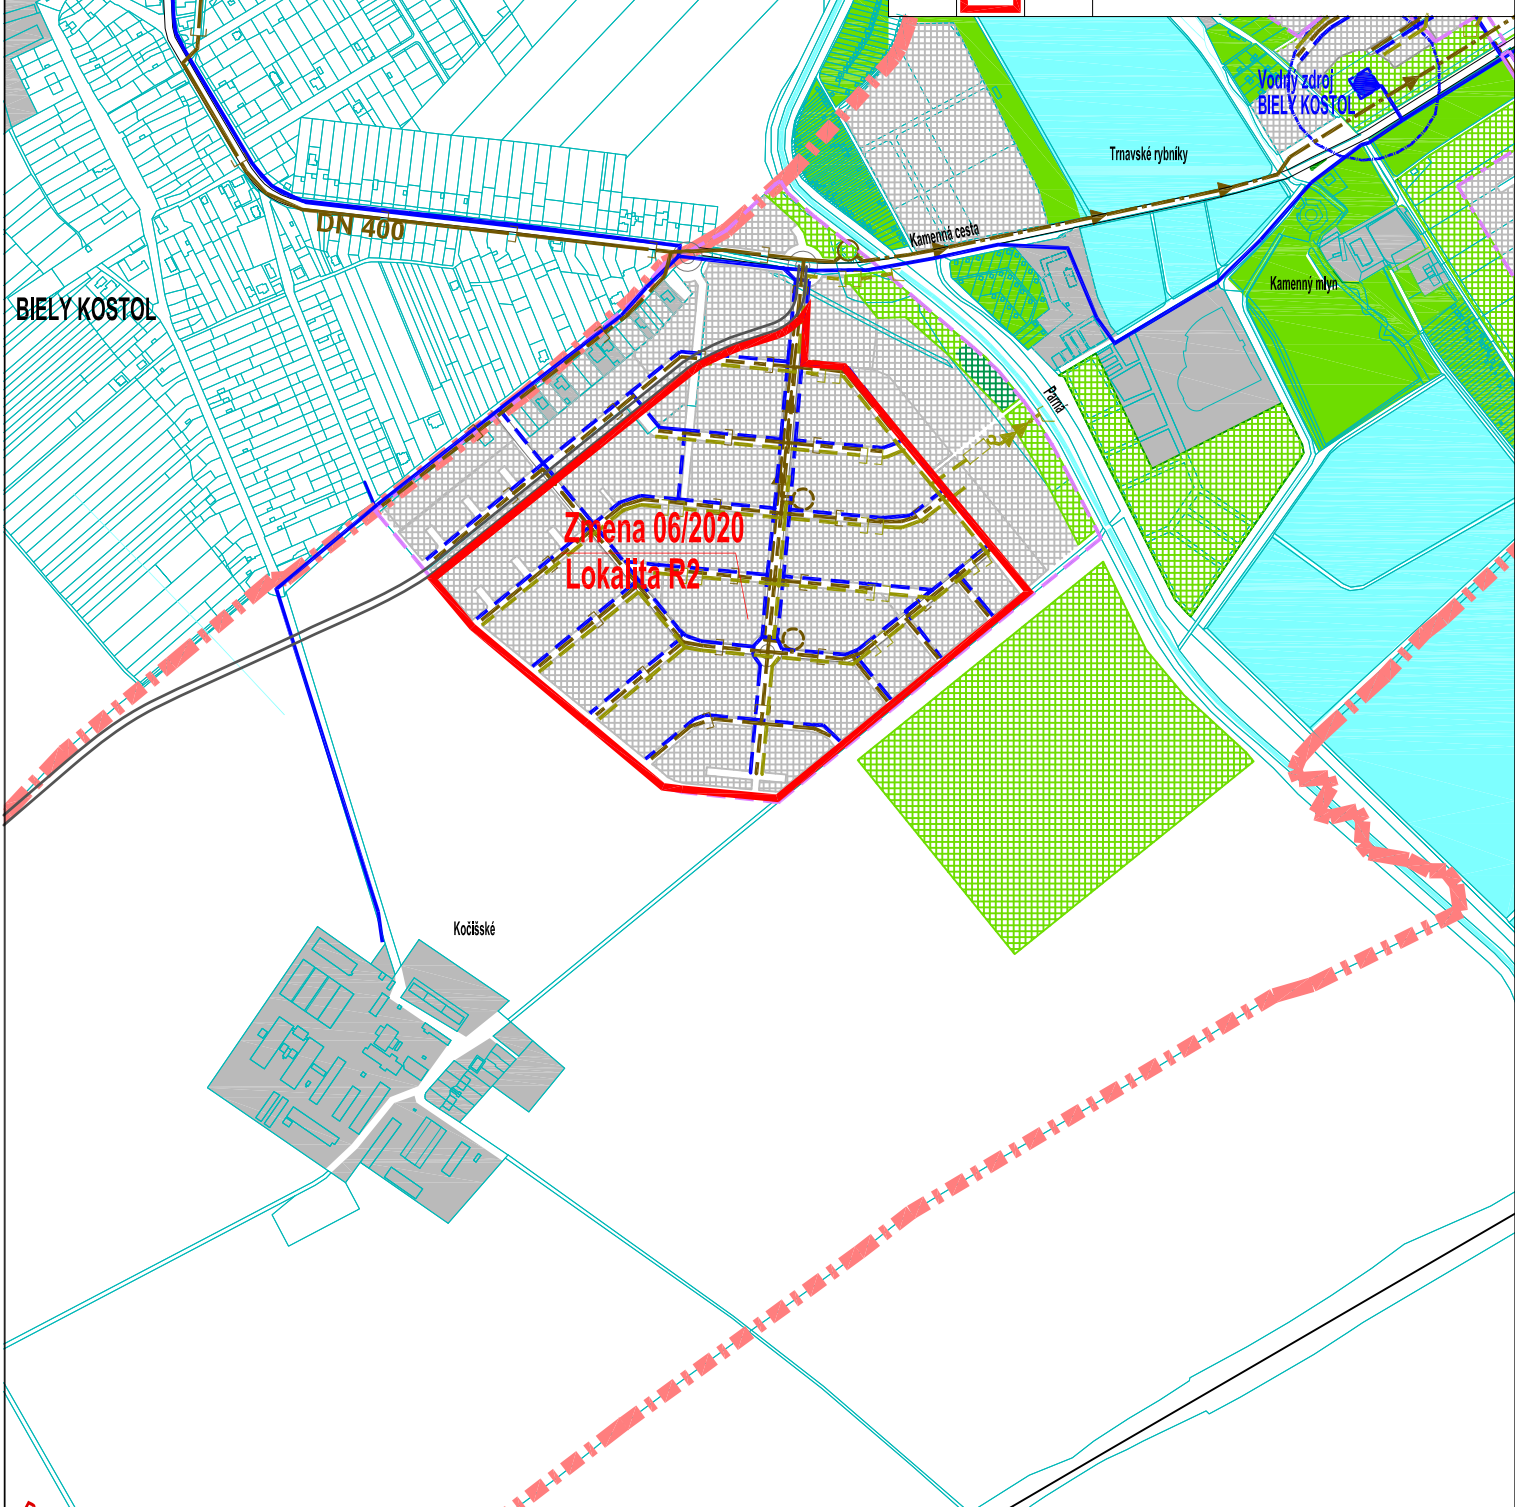

Dopravné prepojenie I/61 - II/504

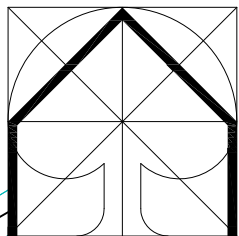

EKOPOLIS

| | | | |
|---|--|----------|----------|
| Ateliér architektúry, urbanizmu a územného plánovania Vajnorská 98/J, 831 04 Bratislava Tel./fax.: 02/207 45 115, Mobil: 0905 628 155 e-mail: zibrin.ekopolis@chello.sk | | | |
| Názov úlohy: | UPN mesta Trnava v znení neskorších zmien Vymedzenie lokalít Zmeny 06/2020 Lokalita R1 - Obytná zóna Medziháj Lokalita R2 - Obytná zóna Kočičské (zmena etapizácie) Lokalita S - Areal zdravotníckych služieb pri Oresianskej ceste Lokalita T - Aktualizácia koncepcie tepelnej energetiky mesta Trnava Lokalita U - Rodinná farma Parma - Farský mlyn Lokalita V - Rodinná farma Dolina Lokalita W - Bytový dom na Ul. Zelenecká / Gábora Steinera | | |
| Obstarávateľ: | Mesto Trnava, Mestský úrad, Trhová 3, Trnava | Dátum: | 07/2020 |
| Spracovateľ: | Ing.arch Peter Zibrin, PhD., autorizovaný architekt | | |
| Názov výkresu: | Výkres riešenia verejného technického vybavenia Vodné hospodárstvo | Č.výkr.: | B.04. |
| | | Mierka: | 1:10 000 |