



Stav	Návrh	Prognóza	
[Red dashed line]	[Red dashed line]	[Red dashed line]	Hranica riešeného územia - k.ú. Trnava
[Purple dashed line]	[Purple dashed line]	[Purple dashed line]	Hranica zastavaného územia
[Grey hatched]	[Grey hatched]	[Grey hatched]	Urbanizované plochy
[Green hatched]	[Green hatched]	[Green hatched]	Plochy lesov, lesoparkov, krajinnej zelene, verejnej zelene a ZO
[Blue hatched]	[Blue hatched]	[Blue hatched]	Vodné plochy a toky
[Red dashed line]	[Red dashed line]	[Red dashed line]	VN 22 kV vedenie - nadzemné
[Orange square]	[Orange square]	[Orange square]	Transformačná stanica TS 22/0,4 kVA
[Yellow line]	[Yellow line]	[Yellow line]	VTL plynovod
[Orange line]	[Orange line]	[Orange line]	Bezpečnostné pásmo VTL plynovodov
[Yellow line]	[Yellow line]	[Yellow line]	Regulačná stanica tlaku plynu - RS
[Blue line]	[Blue line]	[Blue line]	STL plynovod
[Black line]	[Black line]	[Black line]	Diaľkový kábel Telekom
<b>Zmena 06/2020</b>			
[Red dashed line]	[Red dashed line]	[Red dashed line]	Lokalita R2 - Obytná zóna Kočišské (zmena etapizácie)
[Purple dashed line]	[Purple dashed line]	[Purple dashed line]	Hranice zastavaného územia
[Grey hatched]	[Grey hatched]	[Grey hatched]	Urbanizované plochy

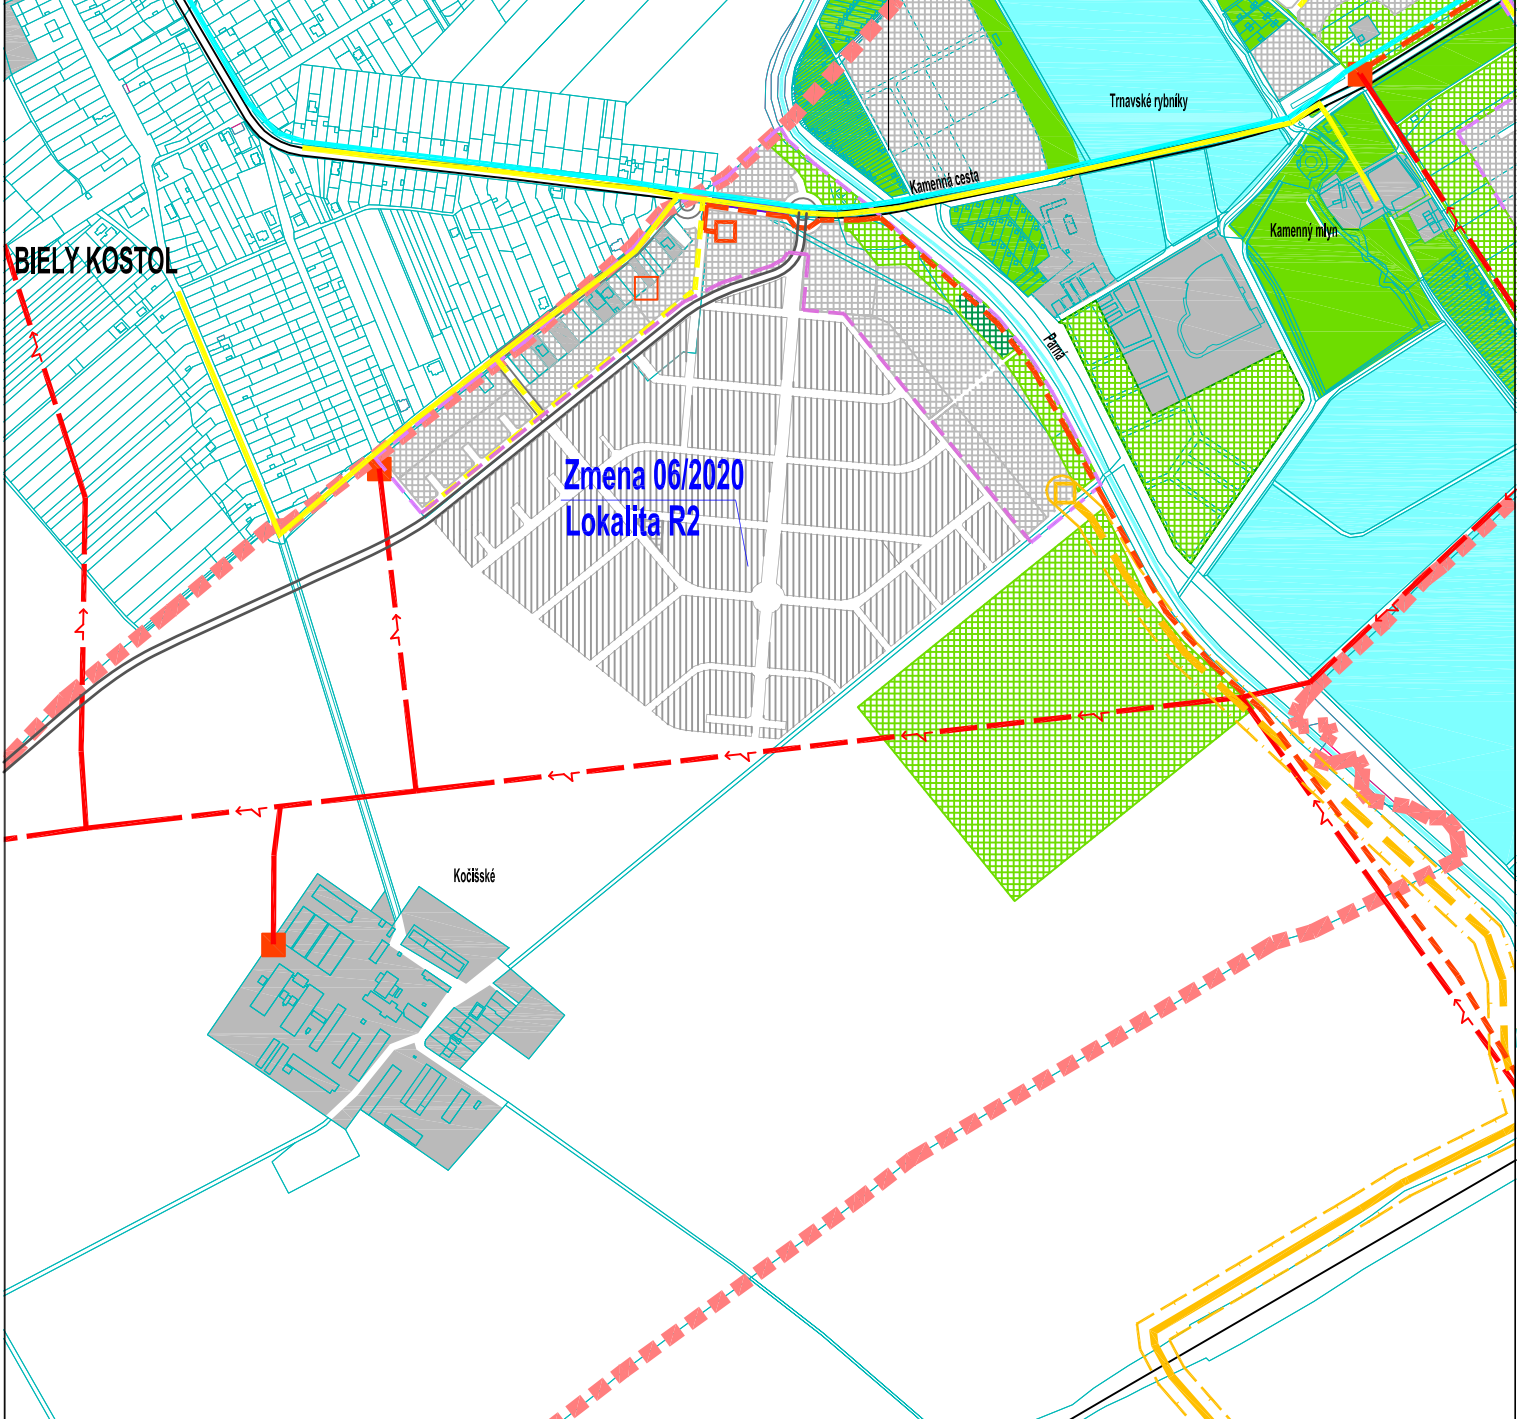

prepojenie I/61 - II/504

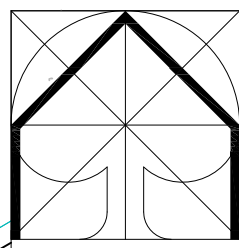

**EKOPOLIS**

Ateliér architektúry, urbanizmu a uzemného plánovania Vajnorská 98/J, 831 04 Bratislava Tel./fax.: 02/207 45 115, Mobil: 0905 628 155 e-mail: zibrin.ekopolis@chello.sk			
ÚPN mesta Trnava v znení neskorších zmien			
Názov úlohy:	Zmena 06/2020 Lokalita R1 - Obytná zóna Medziháj <b>Lokalita R2 - Obytná zóna Kočišské (zmena etapizácie)</b> Lokalita S - Areal zdravotníckych služieb pri Orešianskej ceste Lokalita T - Aktualizácia koncepcie tepelnej energetiky mesta Trnava Lokalita U - Rodinná farma Parná - Farský mlyn Lokalita V - Rodinná farma Dolná Lokalita W - Bytový dom na Ul. Zelenečská / Gábora Steinera		
Obstarávateľ:	Mesto Trnava, Mestský úrad, Trhová 3, Trnava	Dátum: 07/2020	
Spracovateľ:	Ing.arch Peter Zibrin, PhD., autorizovaný architekt		
Názov výkresu:	Výkres riešenia verejného technického vybavenia Energetika a spoje	Č.výkr.: B.05.	Mierka: 1:10 000