



ALT. 1 — dlhá priama rampa

dĺ, 144  
8,66m  
6%


160.16 (154.16)

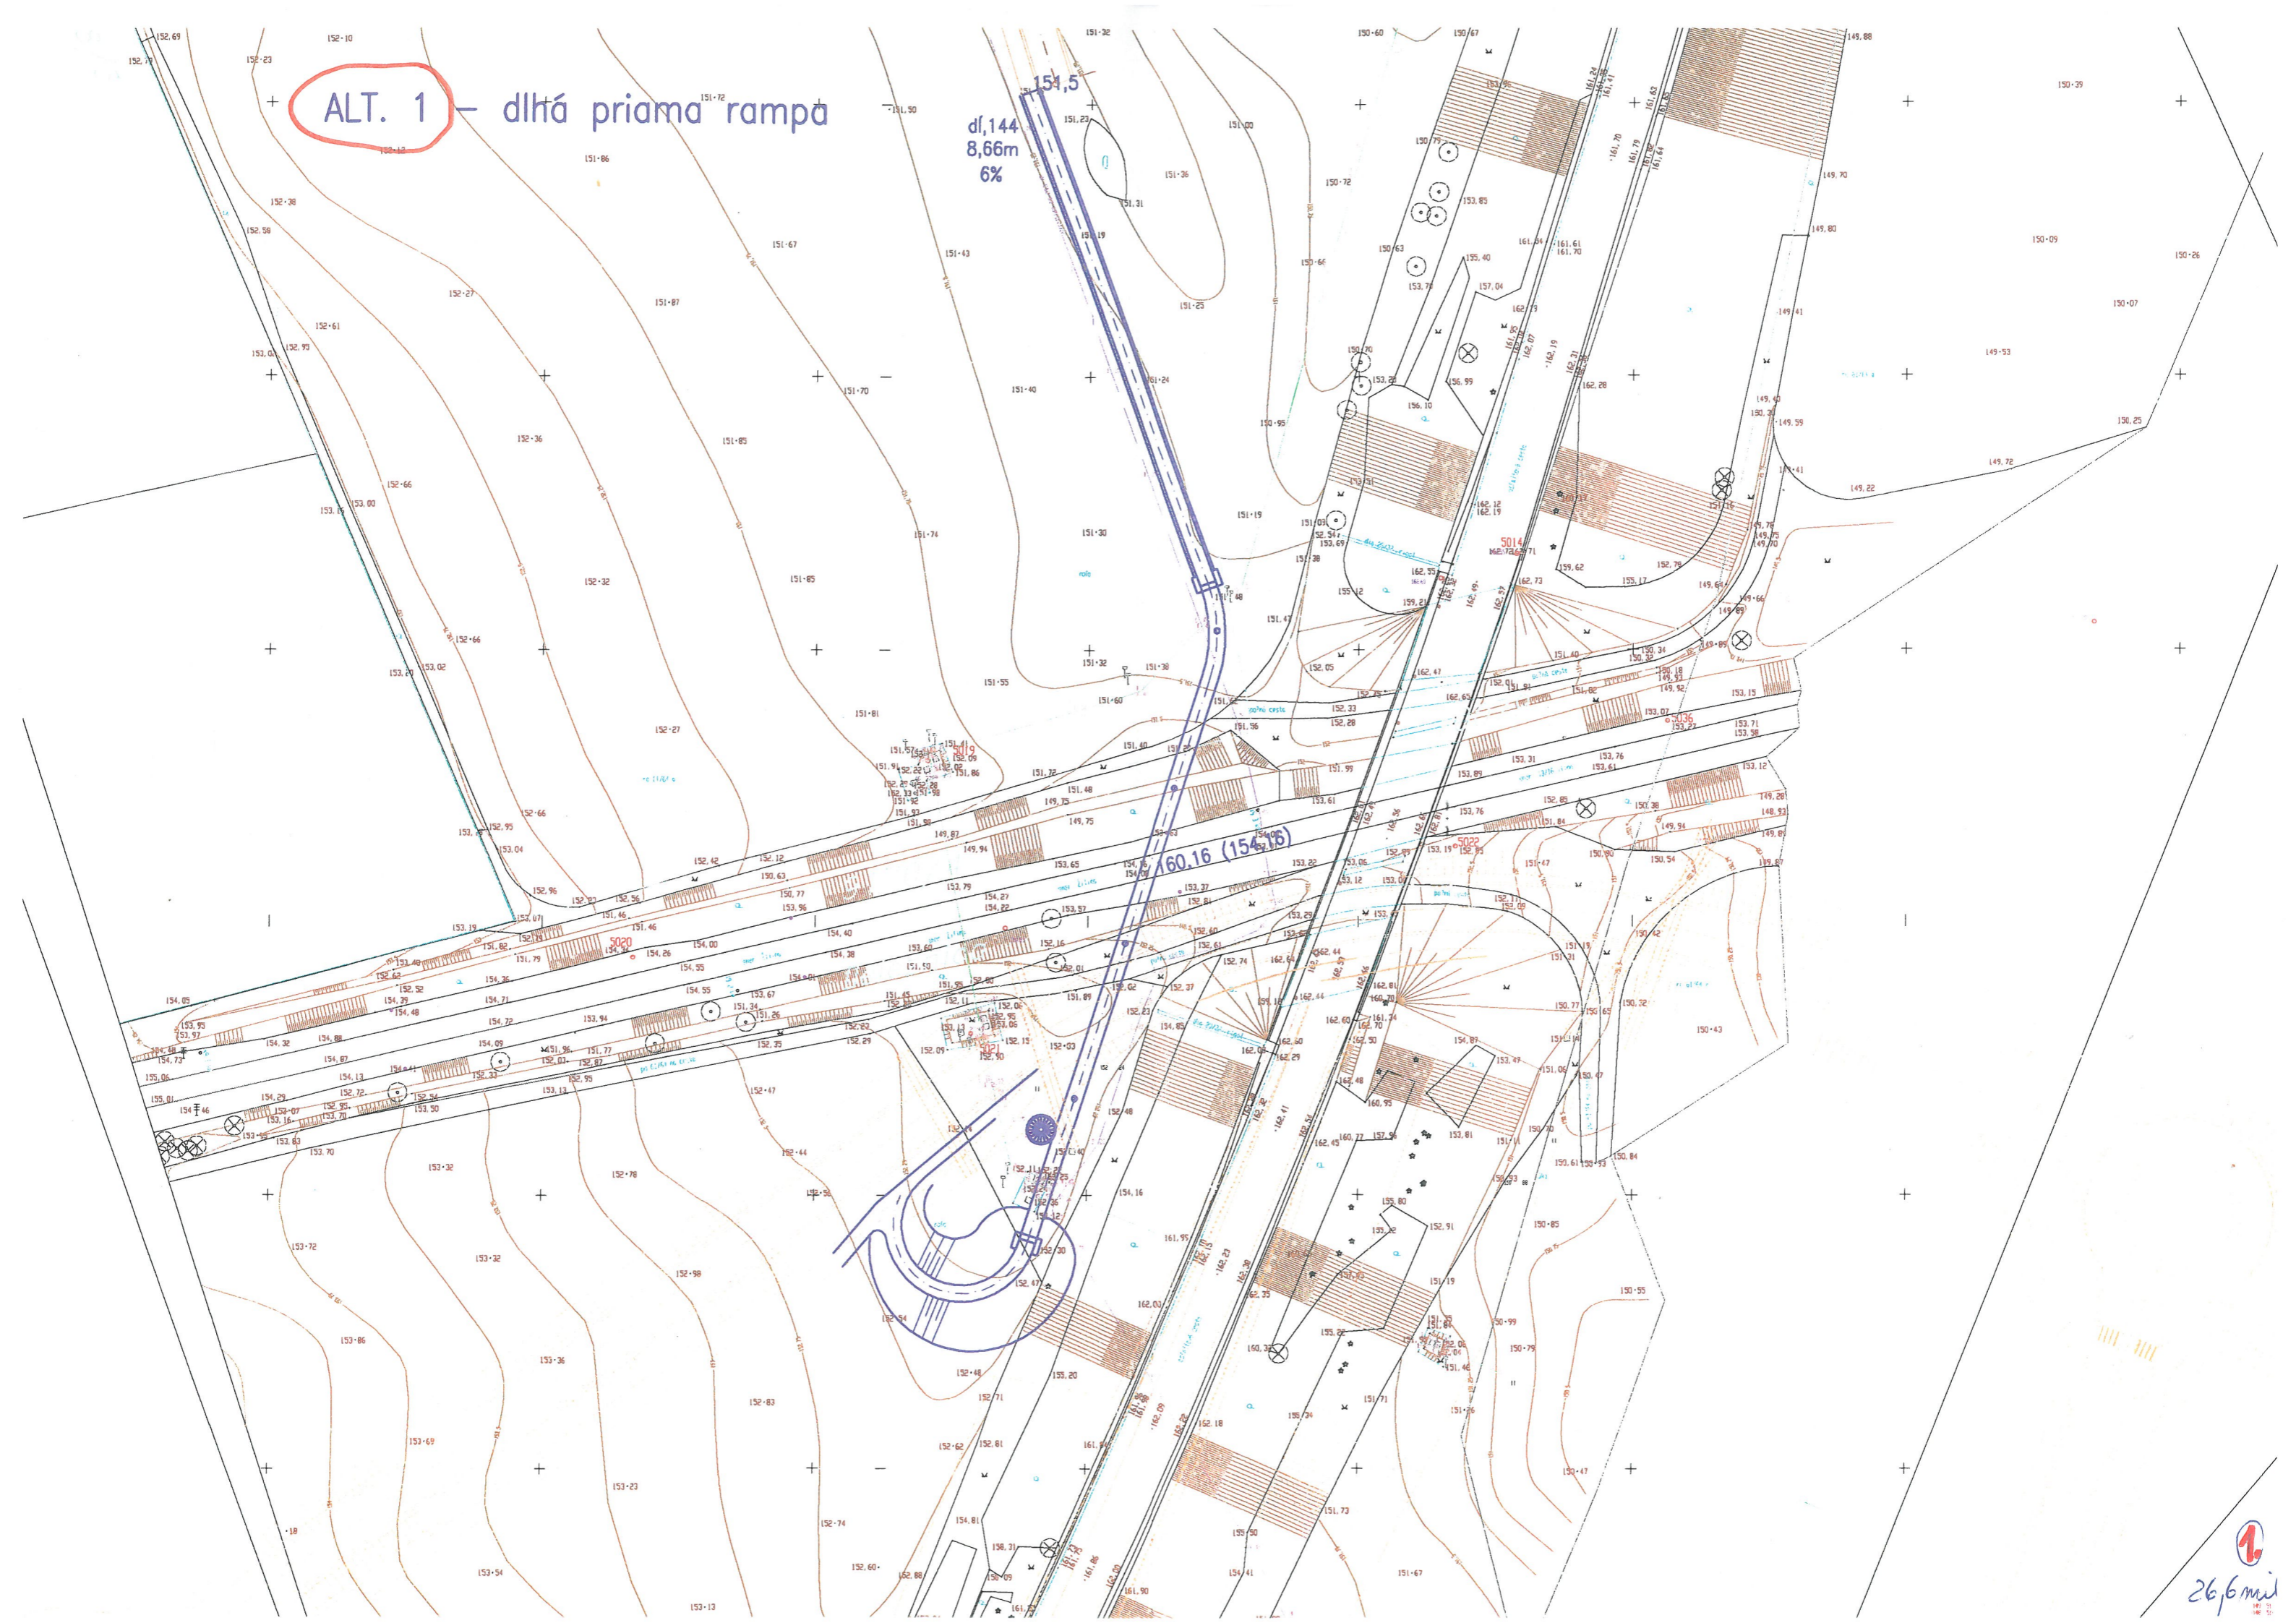

ALT. 2 – združená rampa

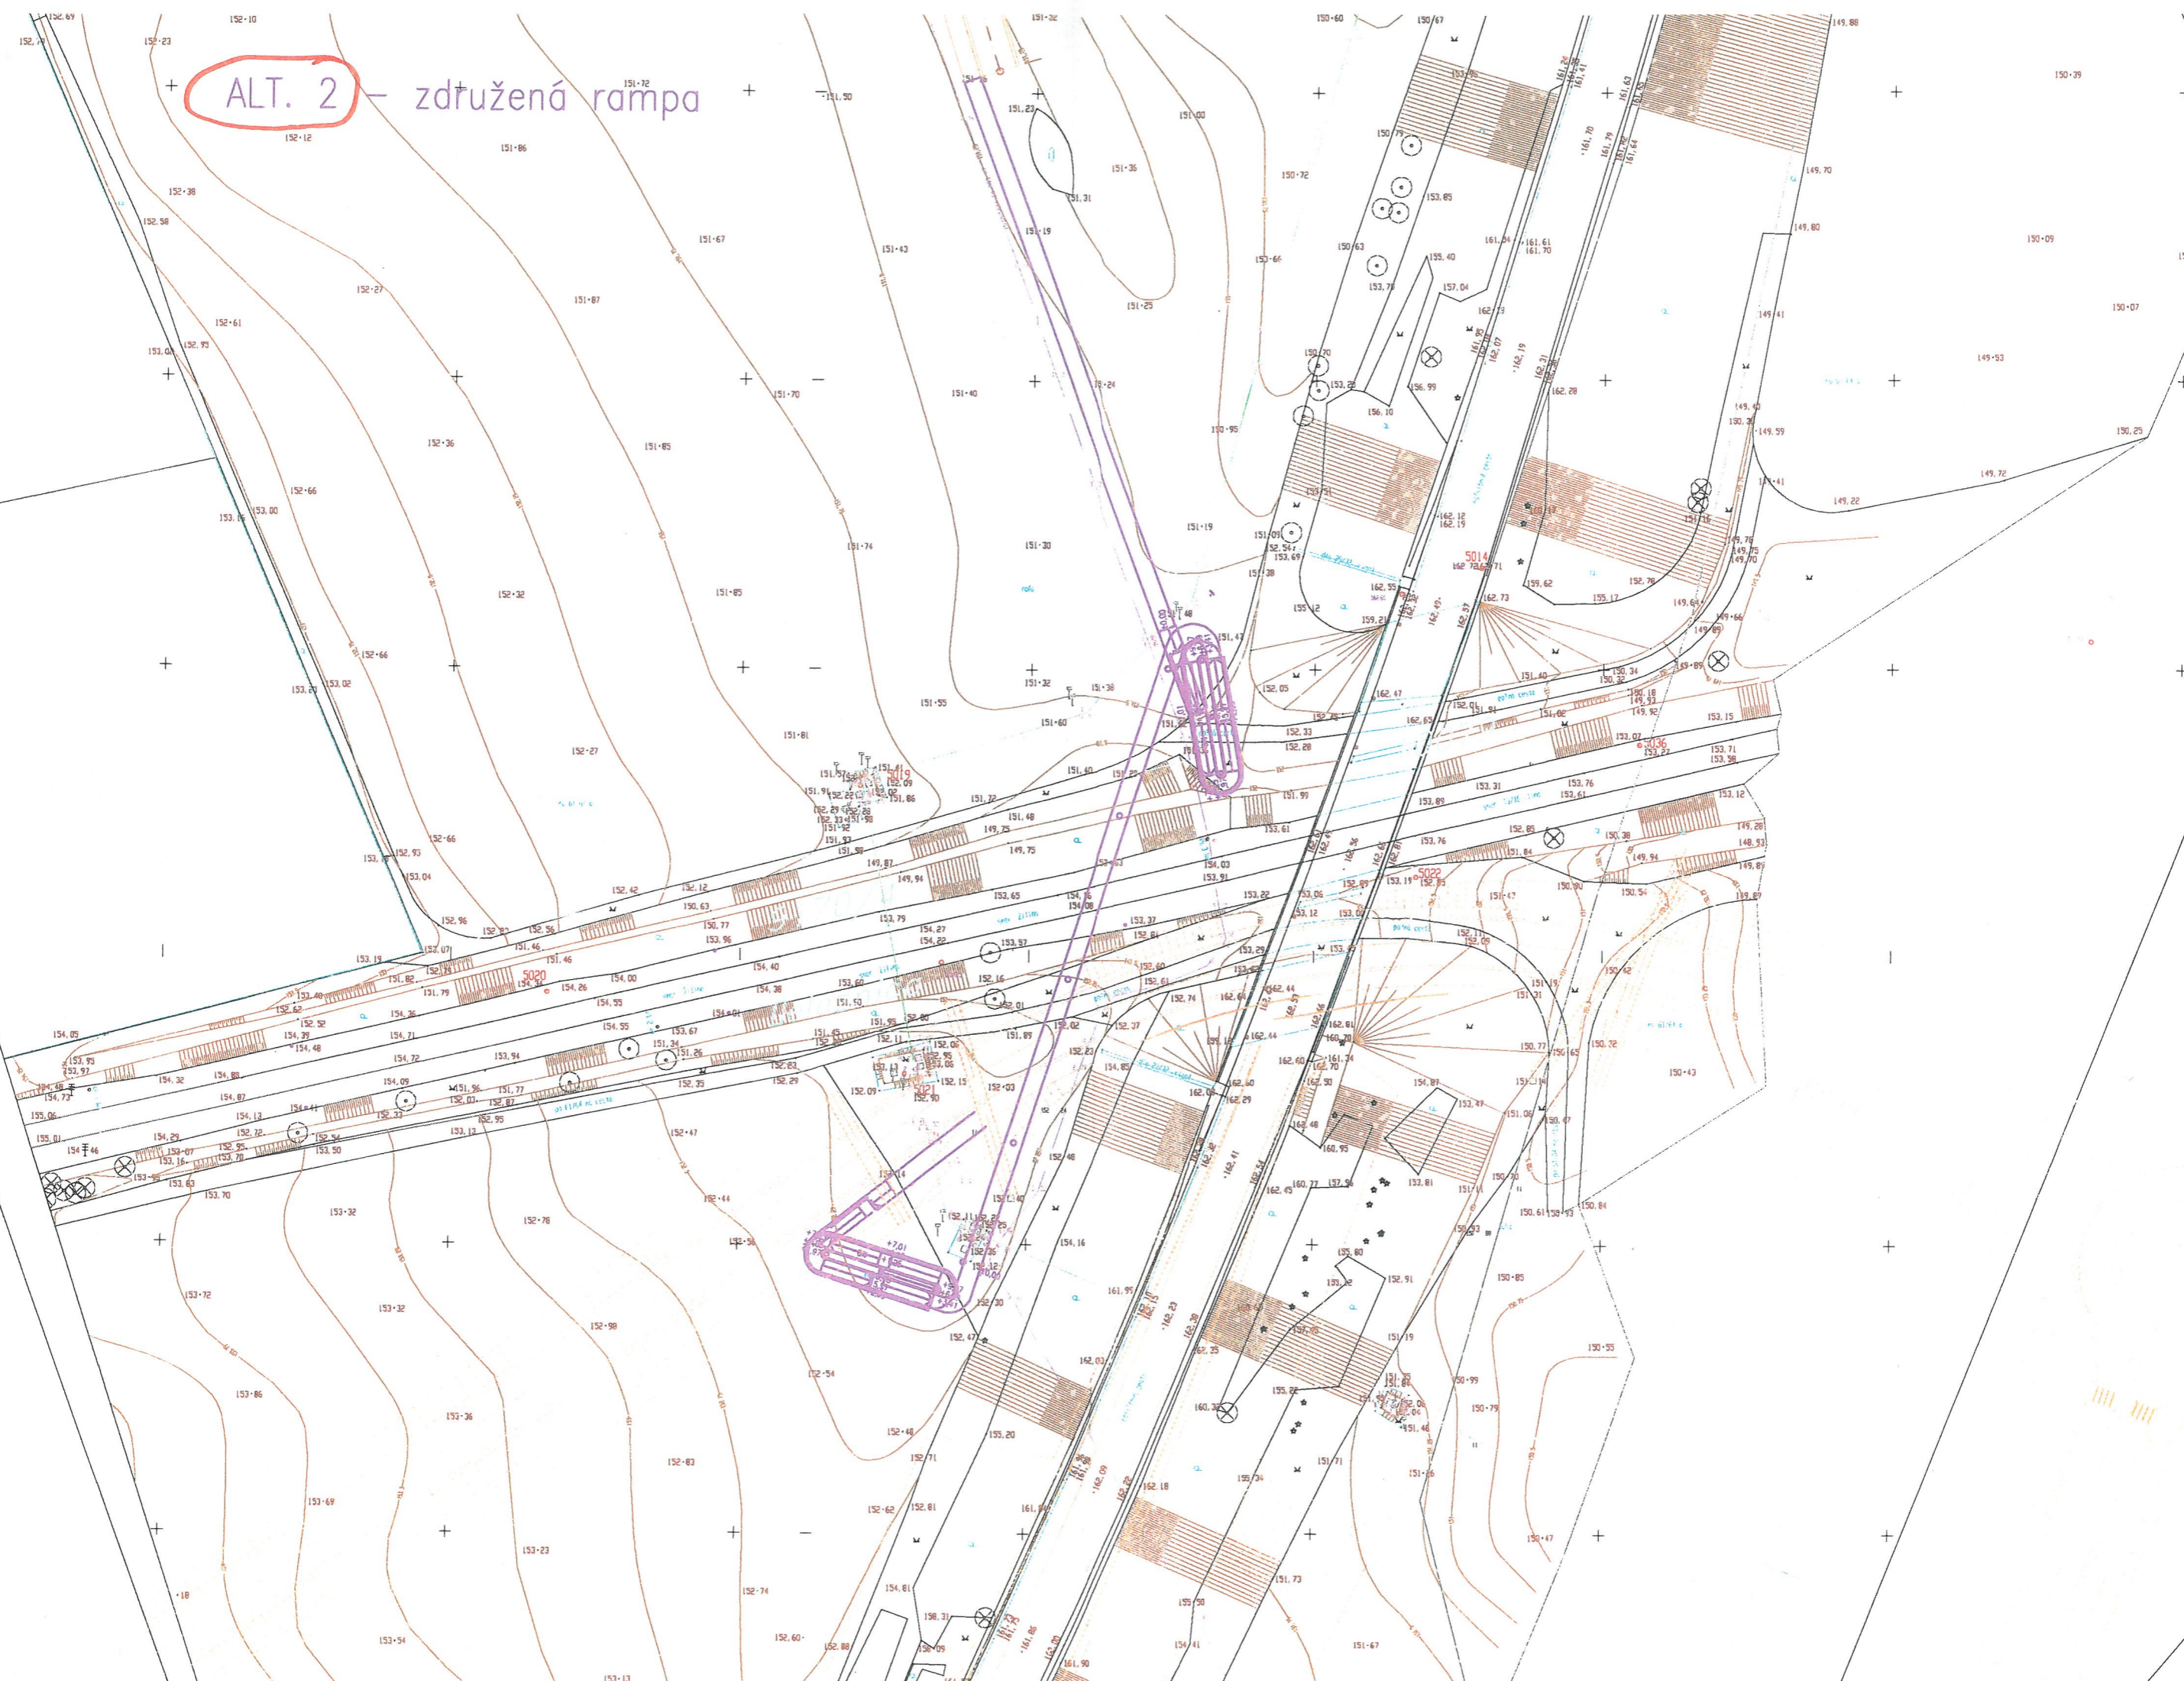

ALT. 3 - lávka vedľa mosta

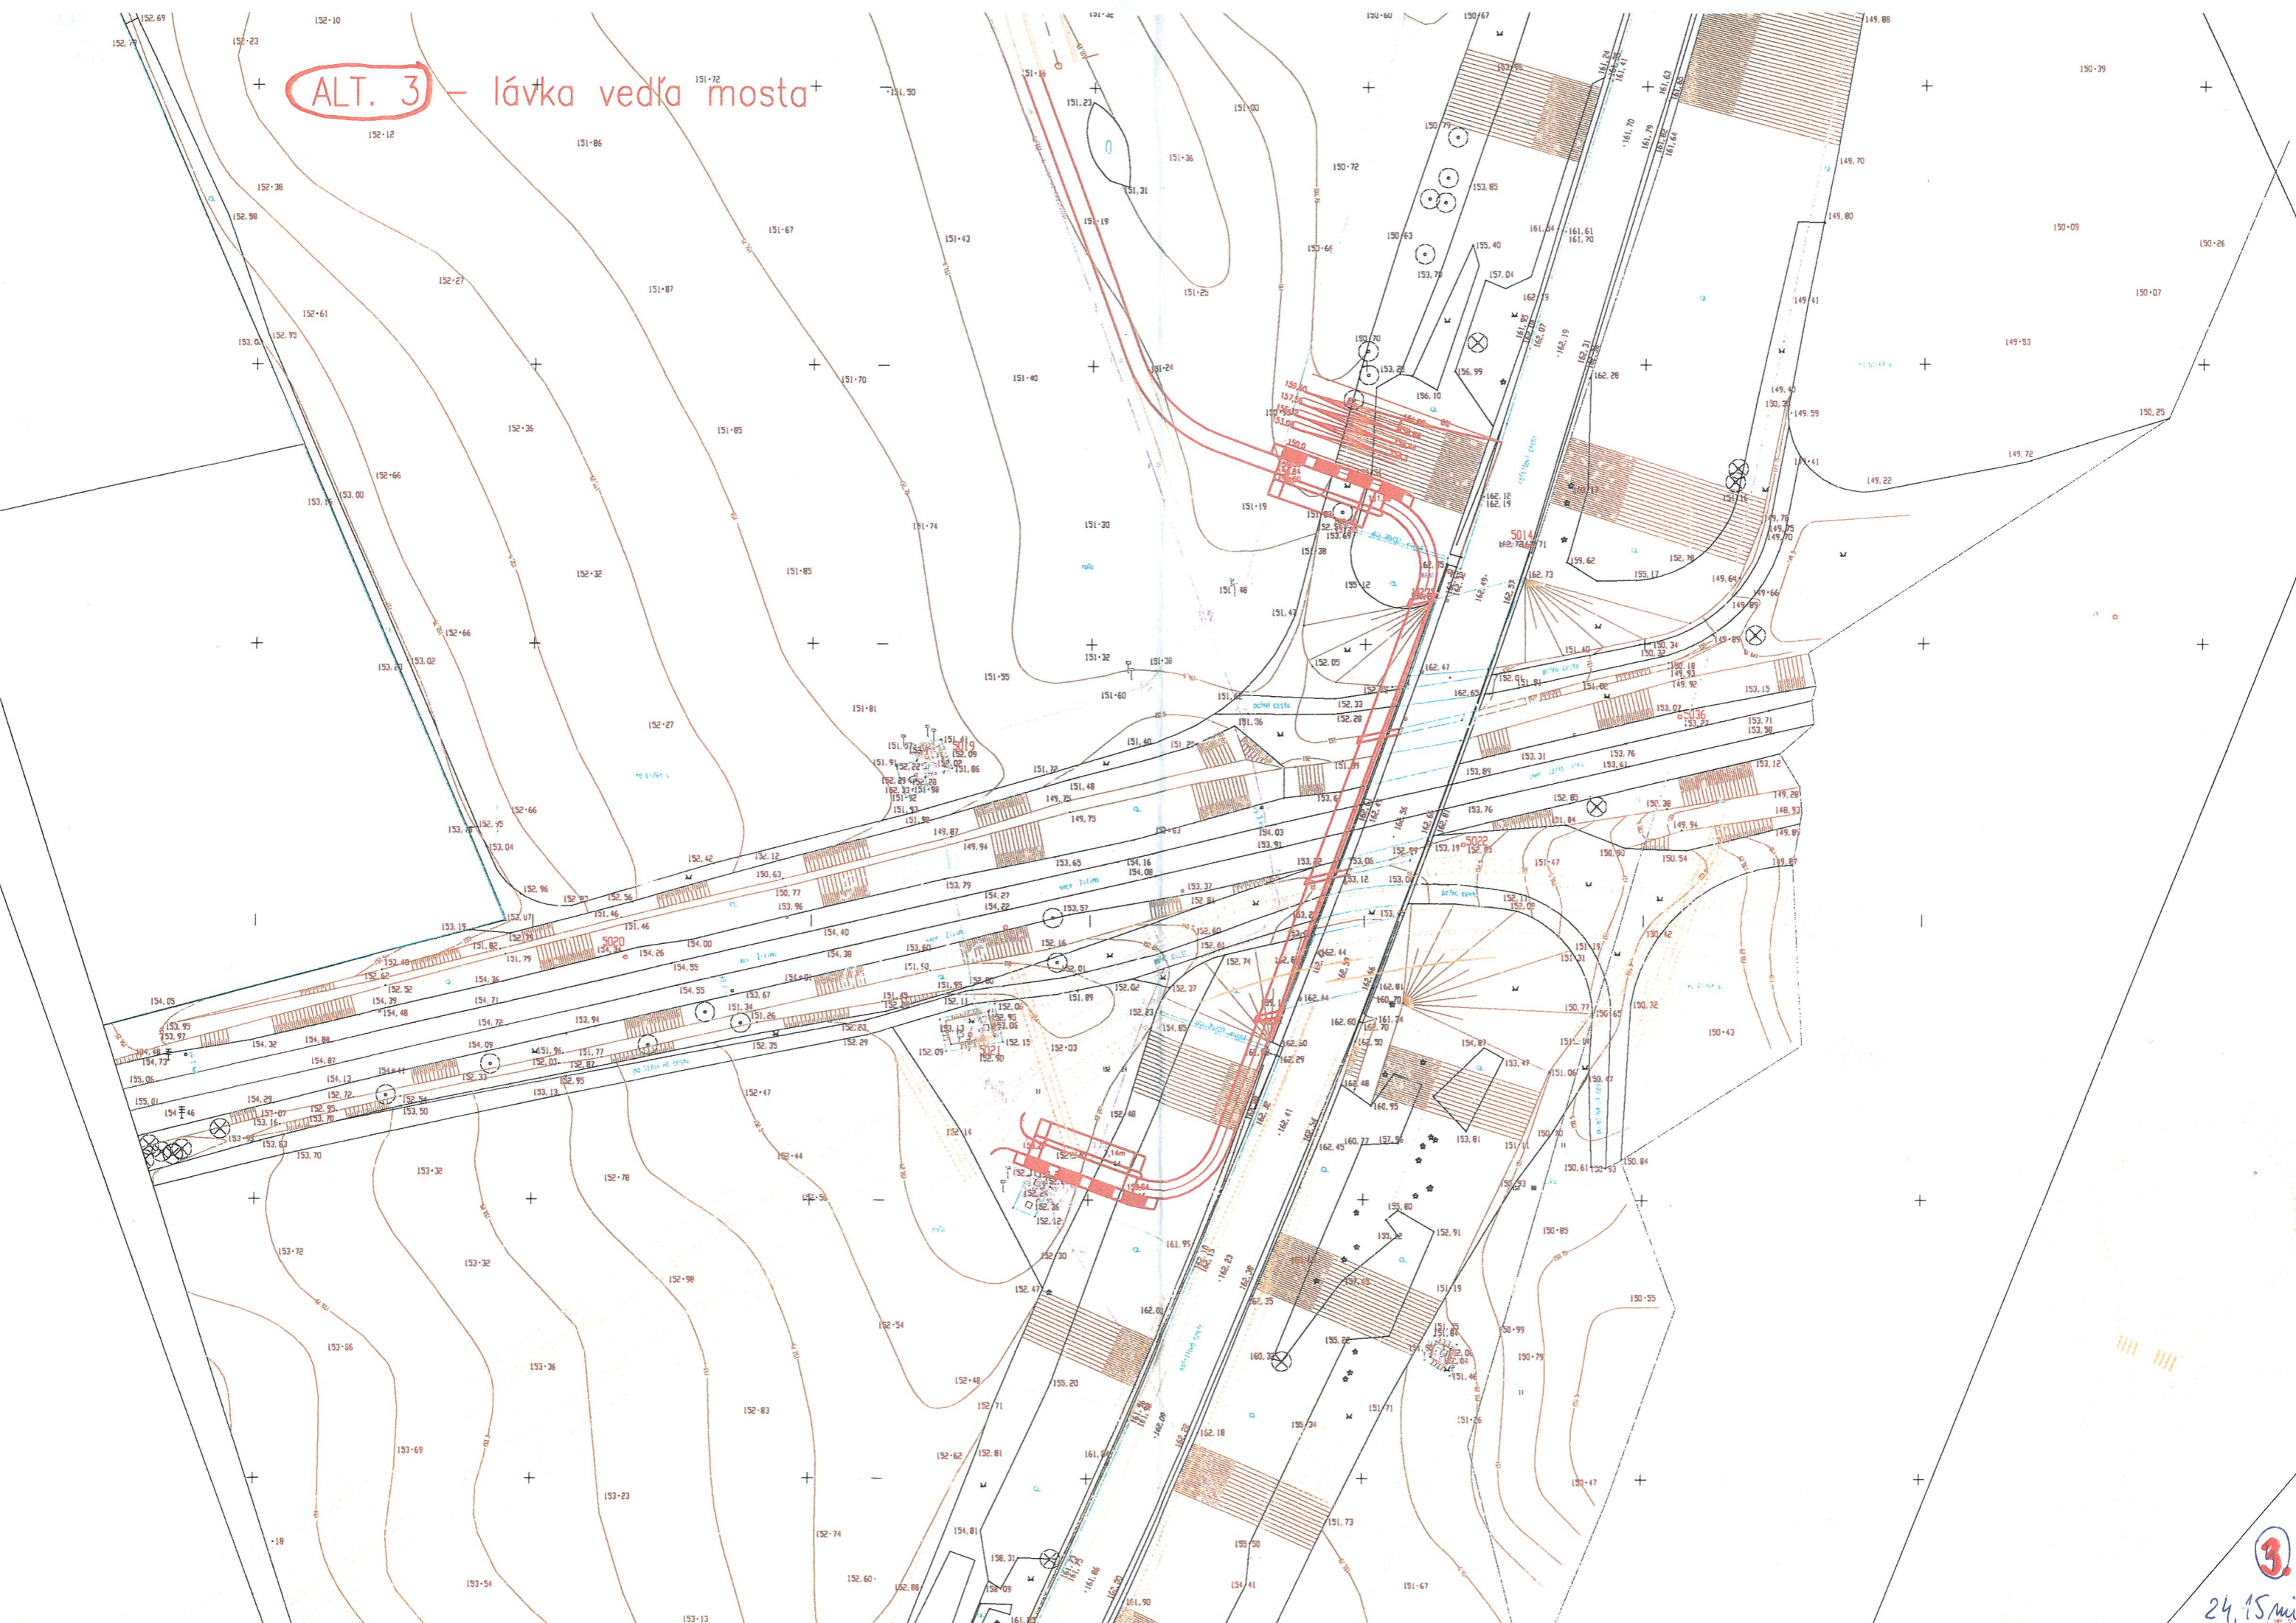

23.2 mld  
4.

ALT. 4. - dlhá točitá rampa

