



Stav	Návrh	Prognóza	
[Red dashed line]	[Red dashed line]	[Red dashed line]	Hranica k. ú. Trnava
[Red dashed line]	[Red dashed line]	[Red dashed line]	Hranica zastavaného územia
[Green dashed line]	[Green dashed line]	[Green dashed line]	Urbanizované plochy
[Green dashed line]	[Green dashed line]	[Green dashed line]	Plochy lesov, lesoparkov, krajinnej zelene, verejnej zelene a ZO
[Blue dashed line]	[Blue dashed line]	[Blue dashed line]	Vodné plochy a toky
[Red dashed line]	[Red dashed line]	[Red dashed line]	Cesty II. triedy v extraviláne
[Red dashed line]	[Red dashed line]	[Red dashed line]	Hlavné cyklistické trasy
[Red dashed line]	[Red dashed line]	[Red dashed line]	Zastávky MAD
[Green circle]	[Green circle]	[Green circle]	Lokalita - Obytná zóna Medziháň
[Blue dashed line]	[Blue dashed line]	[Blue dashed line]	Vymedzenie územia Obytnej zóny Trnava - Pri Modranskej ceste
[Blue dashed line]	[Blue dashed line]	[Blue dashed line]	Vymedzenie riešeného územia ÚPN-Z Obytná zóna Trnava Pri Modranskej ceste
[Red dashed line]	[Red dashed line]	[Red dashed line]	Hranice zastavaného územia
[Green dashed line]	[Green dashed line]	[Green dashed line]	Urbanizované plochy
[Green dashed line]	[Green dashed line]	[Green dashed line]	Plochy lesov, lesoparkov, krajinnej zelene, verejnej zelene
[Red dashed line]	[Red dashed line]	[Red dashed line]	Cesty II. triedy
[Red dashed line]	[Red dashed line]	[Red dashed line]	Miestne obslužné komunikácie C2
[Red dashed line]	[Red dashed line]	[Red dashed line]	Hlavné cyklistické trasy
[Red dashed line]	[Red dashed line]	[Red dashed line]	Oddychovo-rekreačné pešie a cyklistické trasy
[Green circle]	[Green circle]	[Green circle]	Zastávky MAD

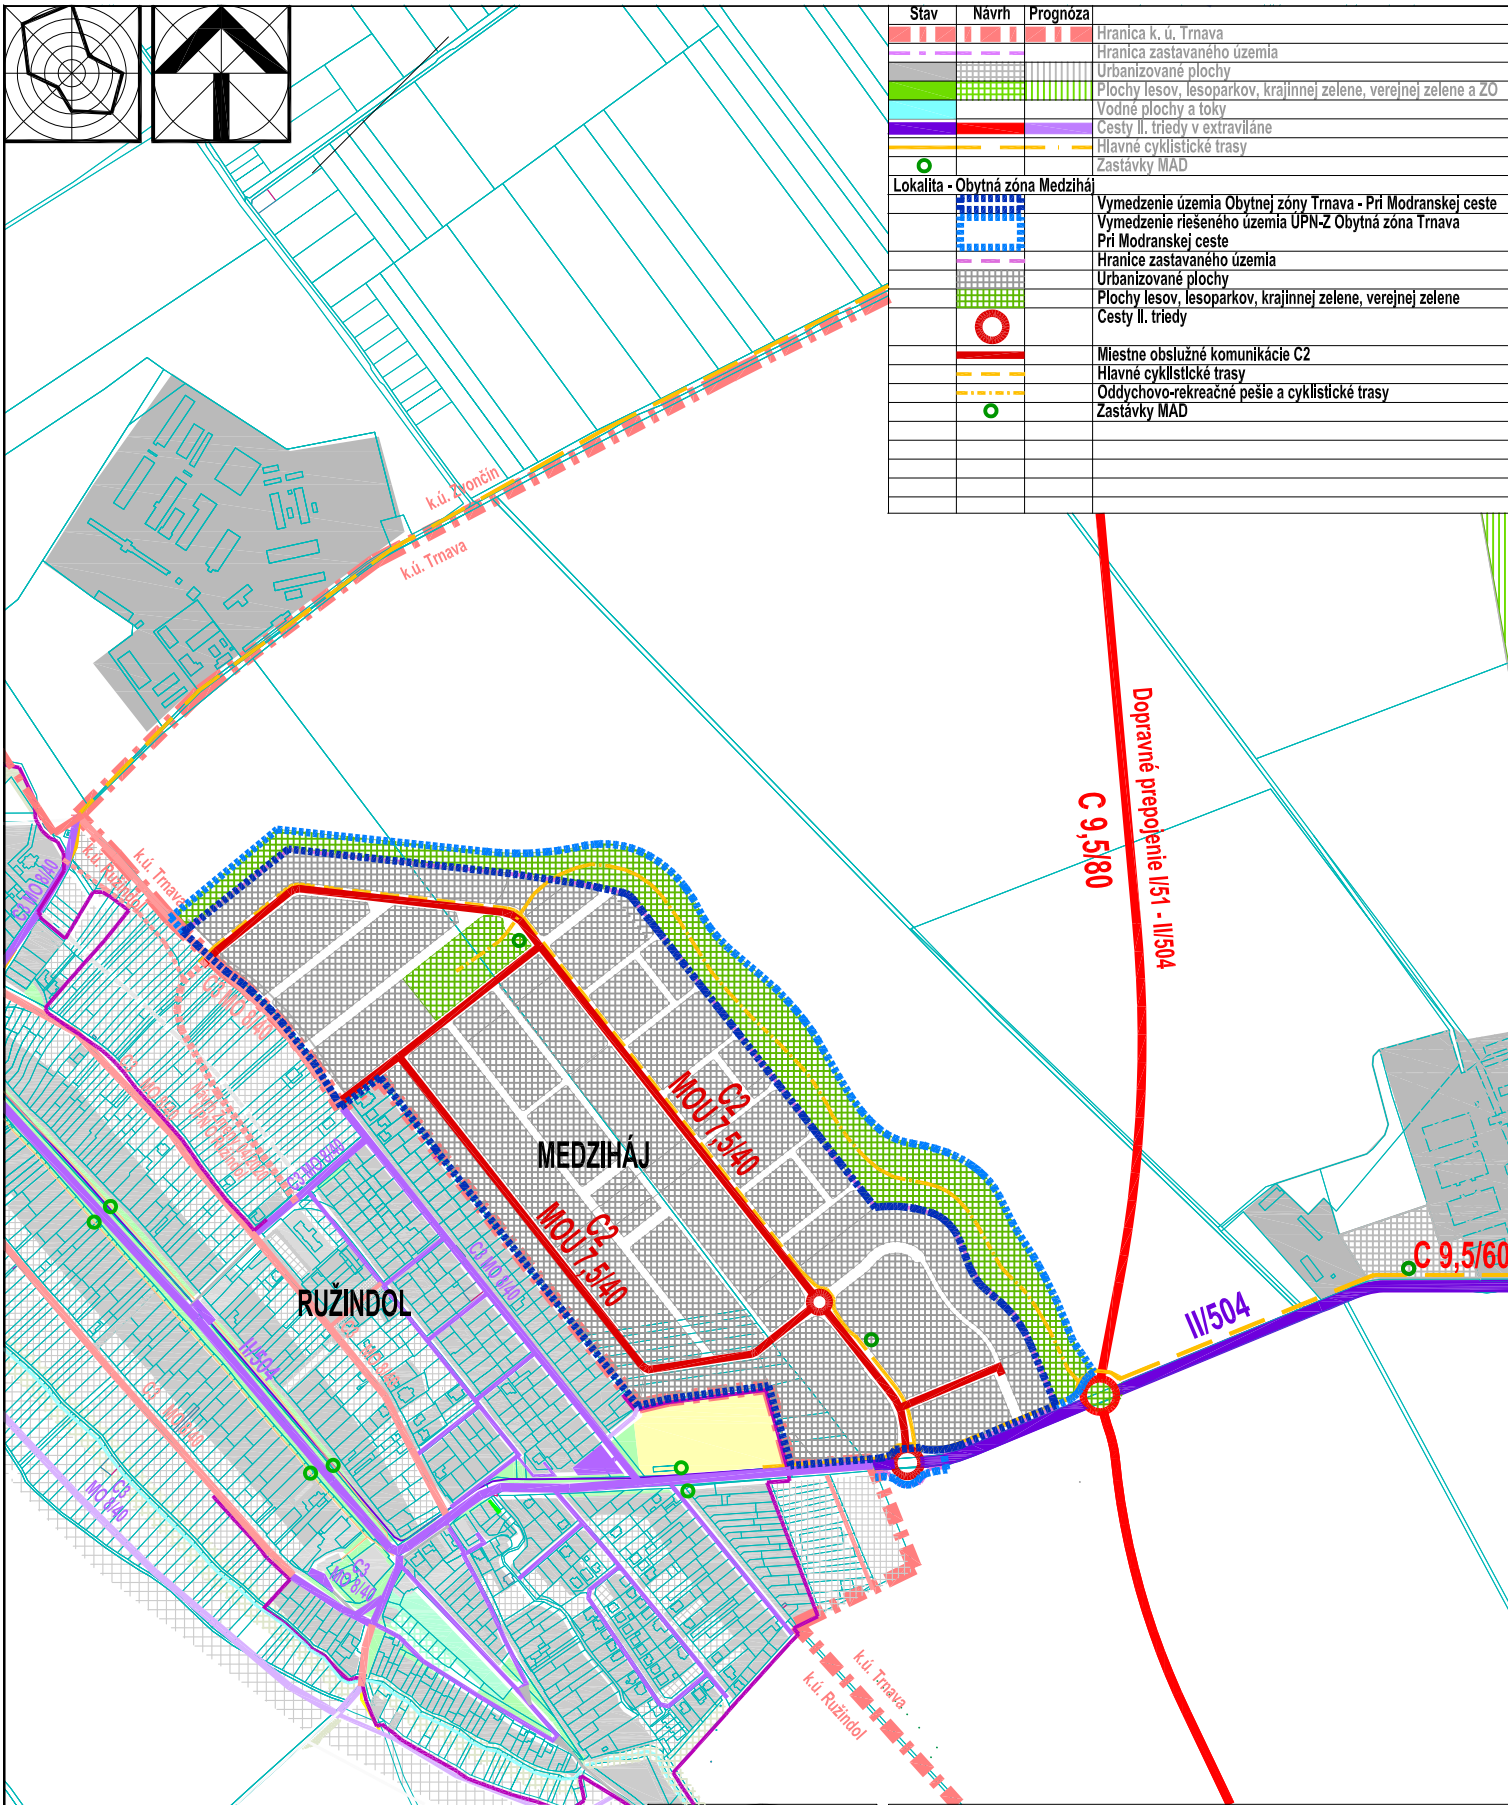

Územný plán obce Ružindol (K.U. Ružindol)			
Stav	Návrh	Prognóza	
[Red dashed line]	[Red dashed line]	[Red dashed line]	Hranica zastavaného územia
[Green dashed line]	[Green dashed line]	[Green dashed line]	Plochy nízkoobjektnej zástavby - bytové a rodinné domy
[Green dashed line]	[Green dashed line]	[Green dashed line]	Plochy základnej občianskej vybavenosti obce
[Green dashed line]	[Green dashed line]	[Green dashed line]	Plochy podnikateľských aktivít (obchod, výroba, služby)
[Green dashed line]	[Green dashed line]	[Green dashed line]	Plochy športových areálov a zariadení s oddychovo-relaxačným potenciálom
[Green dashed line]	[Green dashed line]	[Green dashed line]	Izolačná a ochranná zelen, verejné parky a parkové úpravy
[Green dashed line]	[Green dashed line]	[Green dashed line]	Plochy krajinnej zelene - lesy a vysoká zelen v krajine
[Green dashed line]	[Green dashed line]	[Green dashed line]	Cesta II. triedy - zberná komunikácia funkčnej triedy B2
[Red dashed line]	[Red dashed line]	[Red dashed line]	Miestne komunikácie funkčnej triedy C3
[Red dashed line]	[Red dashed line]	[Red dashed line]	Miestne komunikácie funkčnej triedy D1
[Red dashed line]	[Red dashed line]	[Red dashed line]	Plochy statickej dopravy
[Green circle]	[Green circle]	[Green circle]	Zastávky autobusovej dopravy

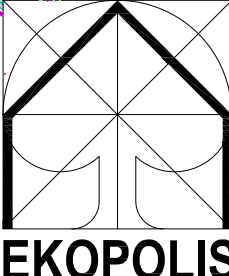

Ateliér architektúry, urbanizmu a územného plánovania Vajnorská 98/J, 831 04 Bratislava Tel./fax.: 02/207 45 115, Mobil: 0905 628 155 e-mail: zibrin.ekopolis@chello.sk	
Názov úlohy:	Územný plán zóny Obytná zóna Trnava - Medziháň Zadanie Príloha č. 3: Vymedzenie riešeného a záujmového územia na podklade ÚPN mesta Trnava v znení neskorších zmien
Obstarávateľ:	Mesto Trnava, Mestský úrad, Trhová 3, Trnava
Spracovateľ:	Ing.arch Peter Zibrin, PhD. autorizovaný architekt
Názov výkresu:	Výkres riešenia verejného dopravného vybavenia
Dátum:	11/2020
Č.výkr.:	B.03.
Mierka:	1:10 000