


Stav	Návrh	Prognóza	
[Red dashed line]	[Red dashed line]	[Red dashed line]	Hranica riešeného územia - k.ú. Trnava
[Red dashed line]	[Red dashed line]	[Red dashed line]	Hranica zastavaného územia
[Green hatched area]	[Green hatched area]	[Green hatched area]	Urbanizované plochy
[Green hatched area]	[Green hatched area]	[Green hatched area]	Plochy lesov, lesoparkov, krajinej zelene, verejnej zelene a ZO
[Red dashed line]	[Red dashed line]	[Red dashed line]	VN 22 kV vedenie - nadzemné
[Red dashed line]	[Red dashed line]	[Red dashed line]	Transformačná stanica TS 22/0,4 kVA
[Red dashed line]	[Red dashed line]	[Red dashed line]	VTL plynovod
[Red dashed line]	[Red dashed line]	[Red dashed line]	Bezpečnostné pásmo VTL plynovodov
[Red dashed line]	[Red dashed line]	[Red dashed line]	Regulačná stanica tlaku plynu - RS
[Red dashed line]	[Red dashed line]	[Red dashed line]	Diaľkový kábel Telekom
Lokalita - Obytná zóna Medziháj			
[Blue dashed line]	[Blue dashed line]	[Blue dashed line]	Vymedzenie územia Obytnej zóny Trnava - Medziháj
[Blue dashed line]	[Blue dashed line]	[Blue dashed line]	Vymedzenie riešeného územia ÚPN-Z Obytná zóna Trnava Medziháj
[Green hatched area]	[Green hatched area]	[Green hatched area]	Hranice zastavaného územia
[Green hatched area]	[Green hatched area]	[Green hatched area]	Urbanizované plochy
[Green hatched area]	[Green hatched area]	[Green hatched area]	Plochy lesov, lesoparkov, krajinej zelene, verejnej zelene
[Red dashed line]	[Red dashed line]	[Red dashed line]	VN 22 kV vedenie - podzemné
[Red dashed line]	[Red dashed line]	[Red dashed line]	VN 22 kV vedenie - na zrušenie
[Red dashed line]	[Red dashed line]	[Red dashed line]	Transformačná stanica TS 22/0,4 kVA
[Red dashed line]	[Red dashed line]	[Red dashed line]	Transformačná stanica TS 22/0,4 kVA - na zrušenie
[Red dashed line]	[Red dashed line]	[Red dashed line]	Regulačná stanica tlaku plynu - rekonštrukcia existujúcej RS
[Red dashed line]	[Red dashed line]	[Red dashed line]	Regulačná stanica tlaku plynu na rekonštrukciu - alt.
[Red dashed line]	[Red dashed line]	[Red dashed line]	Regulačná stanica tlaku plynu nová - alt.
[Red dashed line]	[Red dashed line]	[Red dashed line]	VTL plynovodná pripojka - alt.
[Red dashed line]	[Red dashed line]	[Red dashed line]	Ochranné pásmo RS
[Red dashed line]	[Red dashed line]	[Red dashed line]	STL plynovod

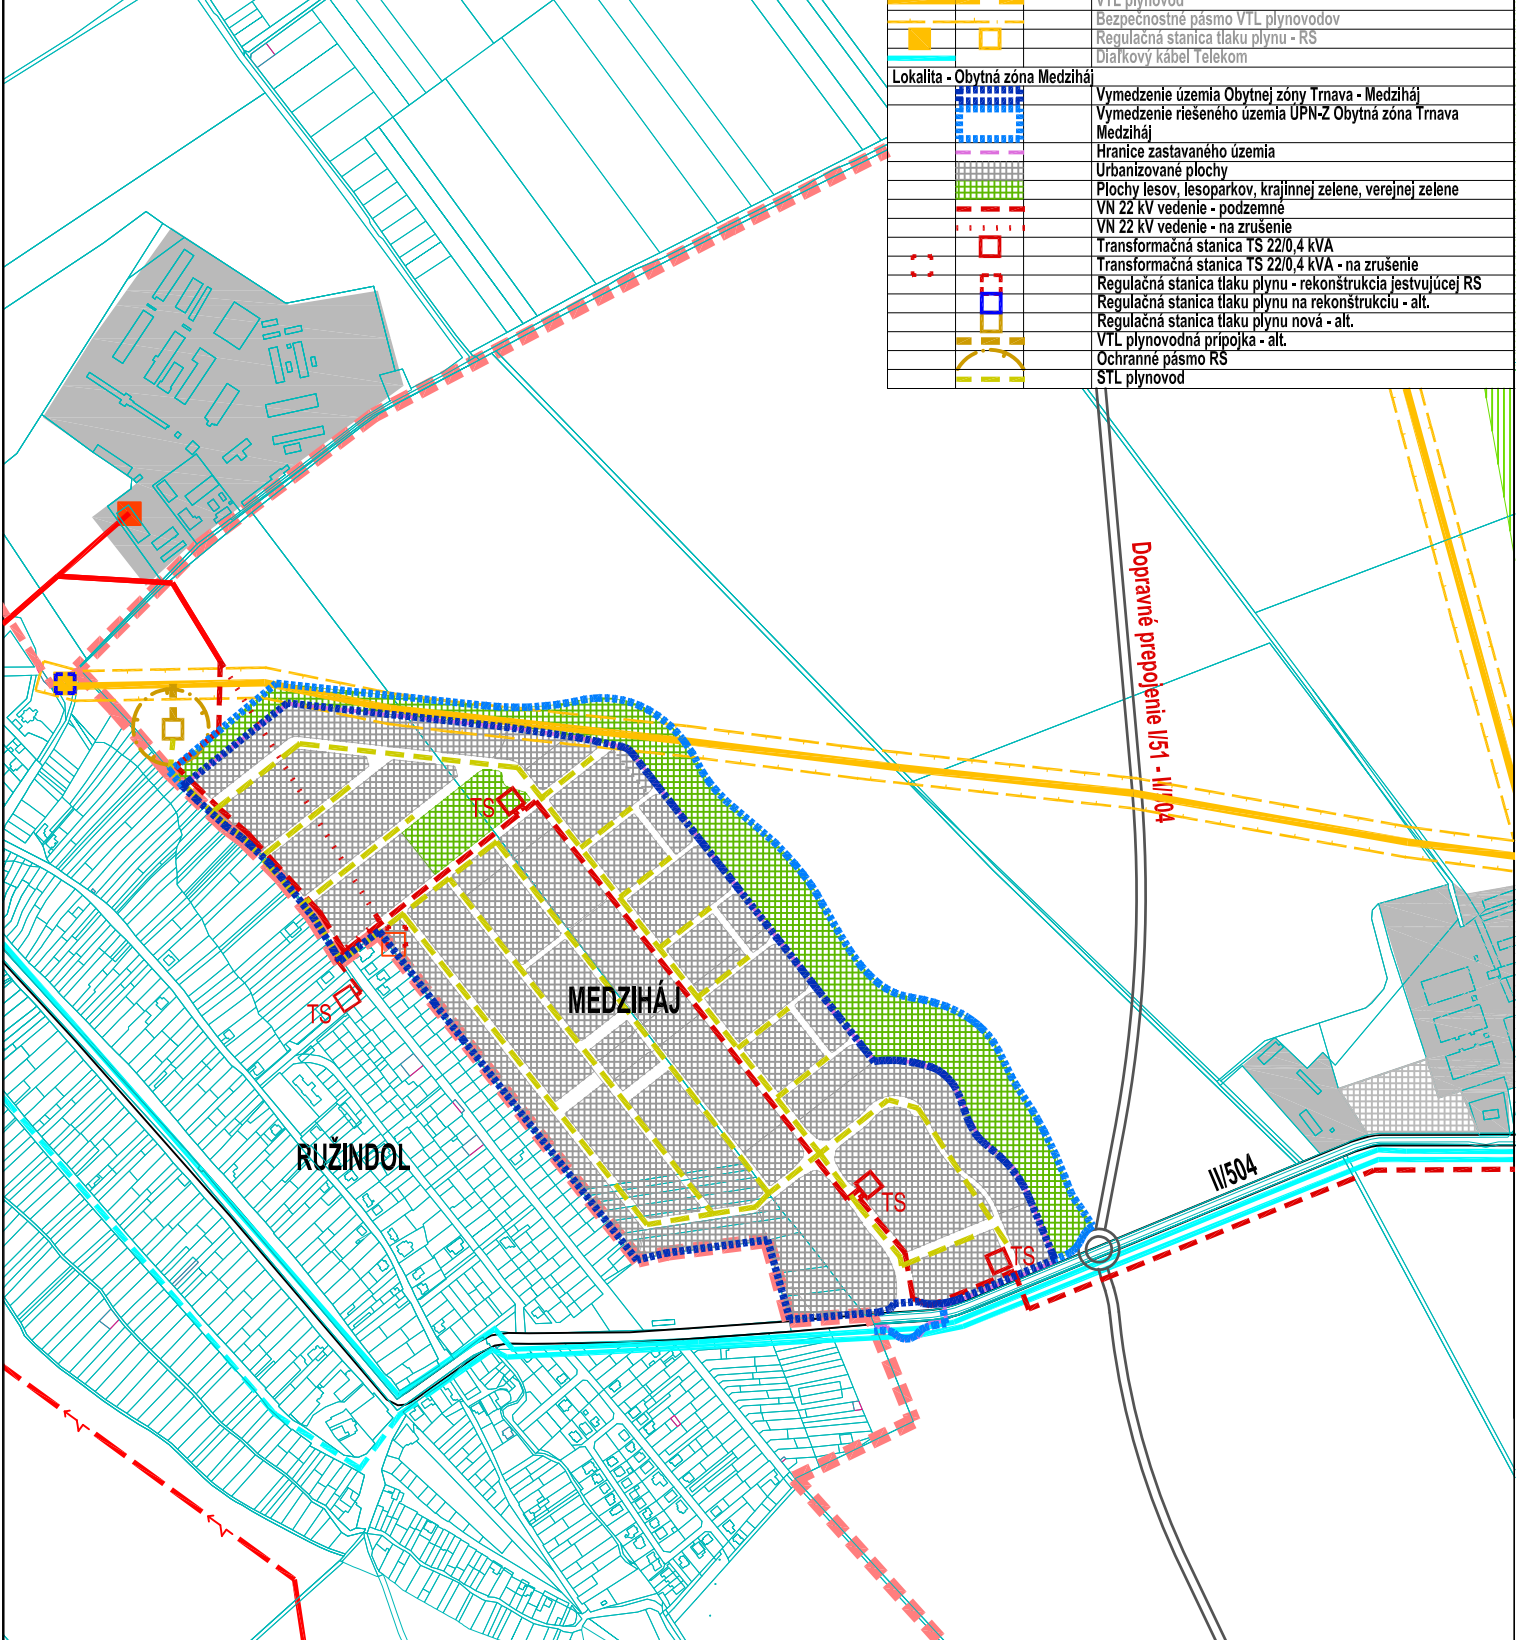

EKOPOLIS

Ateliér architektúry, urbanizmu a územného plánovania Vajnorská 98/J, 831 04 Bratislava Tel./fax.: 02/207 45 115, Mobil: 0905 628 155 e-mail: zibrin.ekopolis@chello.sk		
Názov úlohy:	Územný plán zóny Obytná zóna Trnava - Medziháj Zadanie Príloha č. 5: Vymedzenie riešeného a záujmového územia na podklade ÚPN mesta Trnava v znení neskorších zmien	
Obstarávateľ:	Mesto Trnava, Mestský úrad, Trhová 3, Trnava	Dátum: 11/2020
Spracovateľ:	Ing.arch Peter Zibrin, PhD. autorizovaný architekt	
Názov výkresu:	Výkres riešenia verejného technického vybavenia Energetika a spoje	Č.výkr.: B.05. Mierka: 1:10 000