
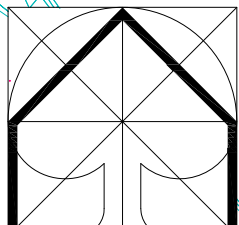


Stav	Návrh	Prognóza	
[Red dashed line]	[Red dashed line]	[Red dashed line]	Hranica k. ú. Trnava
[Red dashed line]	[Red dashed line]	[Red dashed line]	Hranica zastavaného územia
[Grey hatched area]	[Grey hatched area]	[Grey hatched area]	Urbanizované plochy
[Green hatched area]	[Green hatched area]	[Green hatched area]	Plochy lesov, lesoparkov, krajinnej zelene, verejnej zelene a ZO
[Blue hatched area]	[Blue hatched area]	[Blue hatched area]	Vodné plochy a toky
[Purple hatched area]	[Purple hatched area]	[Purple hatched area]	Cesty II. triedy v extraviláne
[Yellow hatched area]	[Yellow hatched area]	[Yellow hatched area]	Hlavné cyklistické trasy
[Green circle]	[Green circle]	[Green circle]	Zastávky MAD
Zmena 06/2020			
Lokalita R1 - Obytná zóna Medziháj			
[Red dashed line]	[Red dashed line]	[Red dashed line]	Hranice zastavaného územia
[Grey hatched area]	[Grey hatched area]	[Grey hatched area]	Urbanizované plochy
[Green hatched area]	[Green hatched area]	[Green hatched area]	Plochy lesov, lesoparkov, krajinnej zelene, verejnej zelene
[Red circle]	[Red circle]	[Red circle]	Cesty II. triedy
[Red dashed line]	[Red dashed line]	[Red dashed line]	Miestne obslužné komunikácie C2
[Yellow hatched area]	[Yellow hatched area]	[Yellow hatched area]	Hlavné cyklistické trasy
[Yellow hatched area]	[Yellow hatched area]	[Yellow hatched area]	Oddychovo-rekreačné pešie a cyklistické trasy
[Green circle]	[Green circle]	[Green circle]	Zastávky MAD

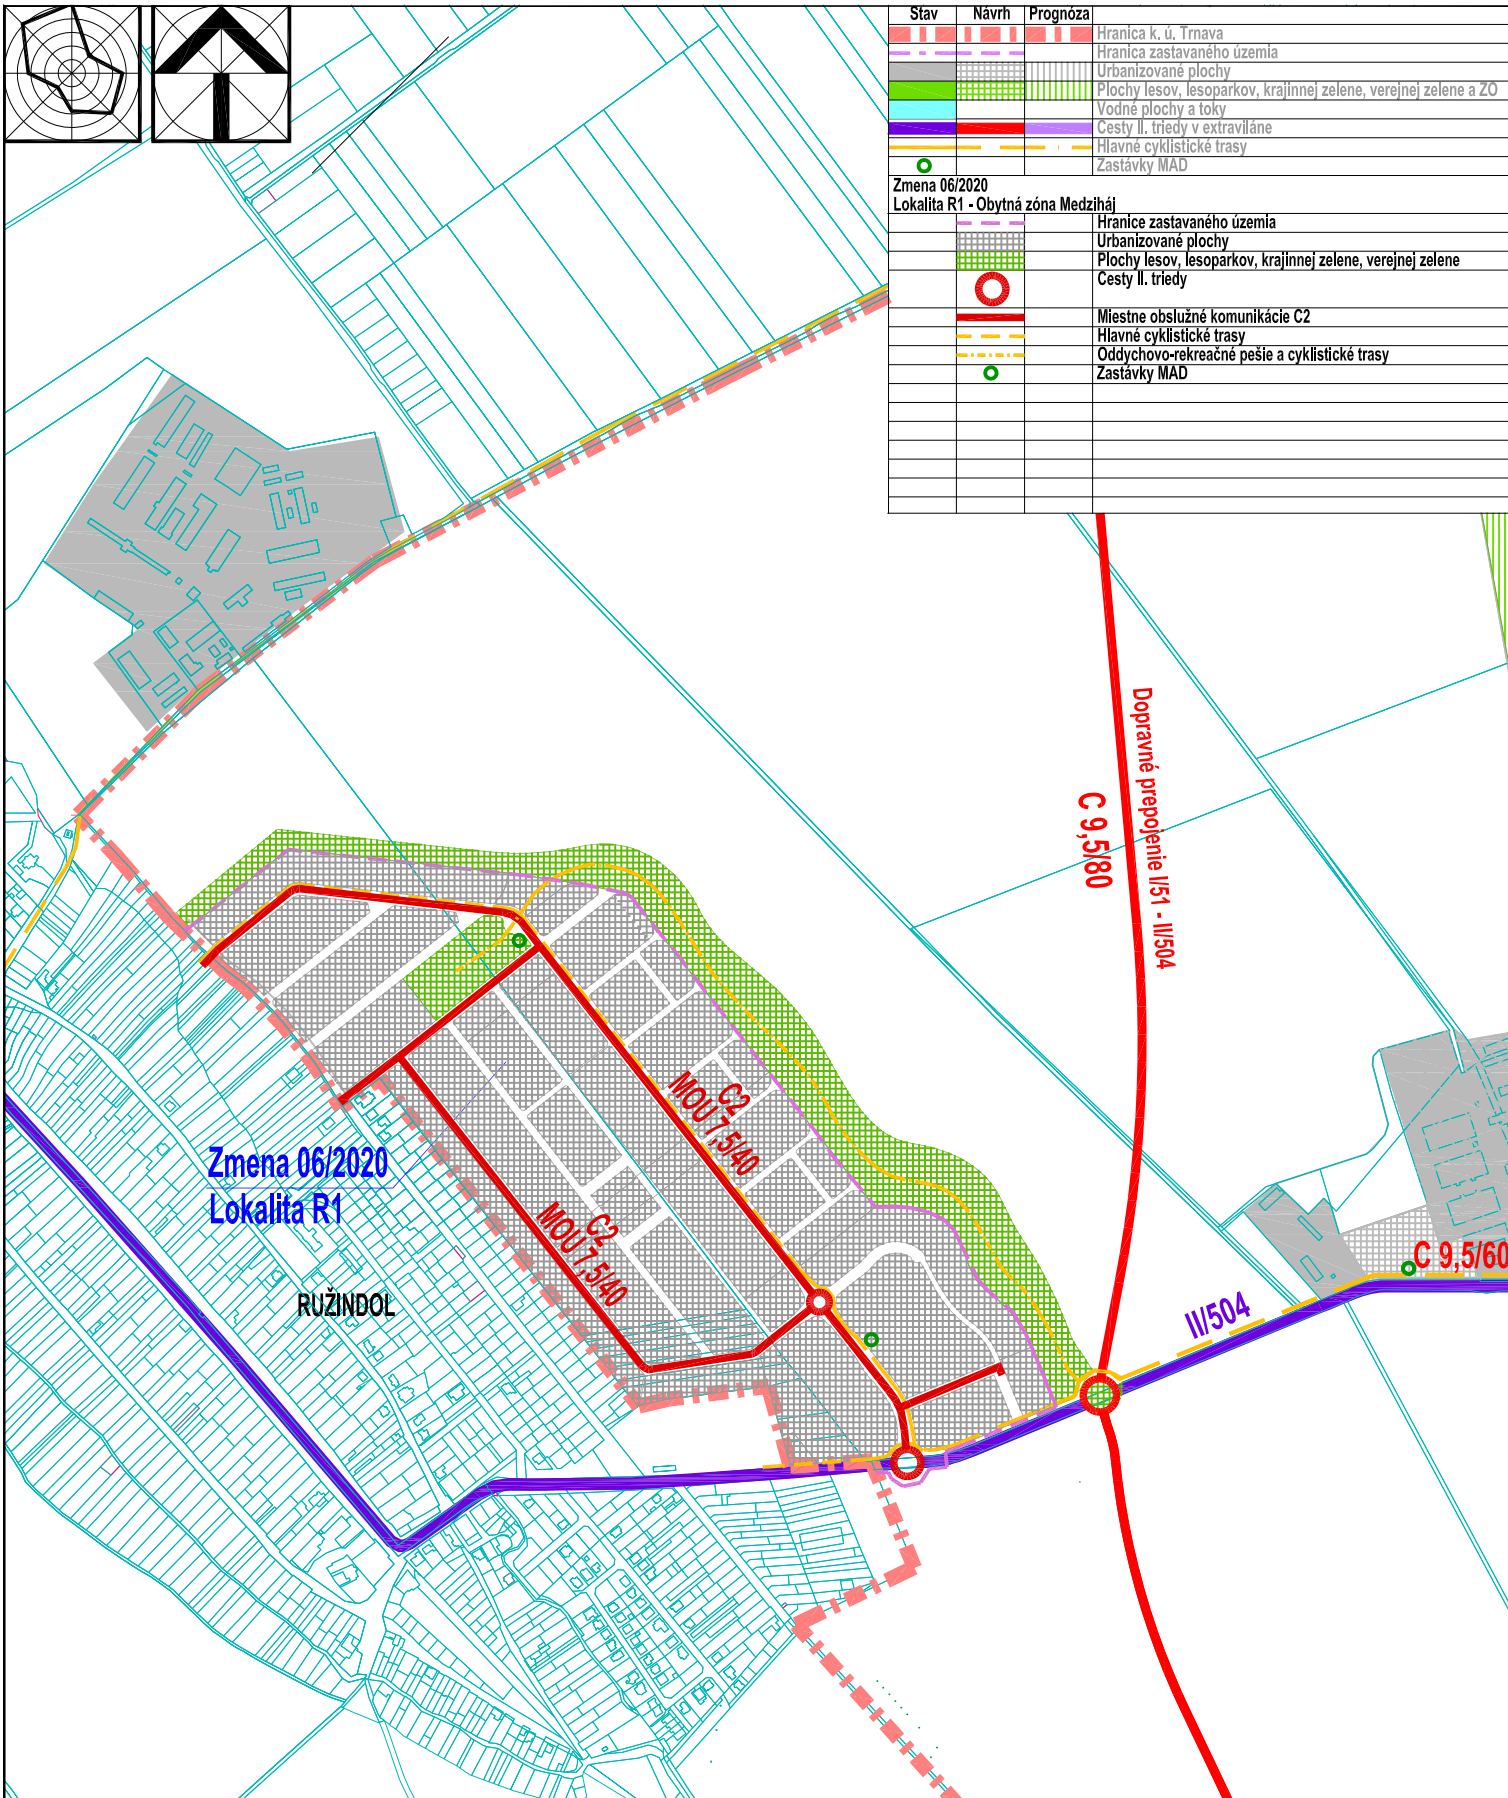

EKOPOLIS

Ateliér architektúry, urbanizmu a územného plánovania Vajnorská 98/J, 831 04 Bratislava Tel./fax.: 02/207 45 115, Mobil: 0905 628 155 e-mail: zibrin.ekopolis@chello.sk			
Název úlohy:	UPN mesta Trnava v znení neskorších zmien Zmena 06/2020 Lokalita R1 - Obytná zóna Medziháj Lokalita R2 - Obytná zóna Kočíské (zmena etapizácie) Lokalita S - Areál zdravotníckych služieb pri Orešianskej ceste Lokalita T - Aktualizácia koncepcie tepelnej energetiky mesta Trnava Lokalita U - Rodinná farma Parmá - Farský mlyn Lokalita V - Rodinná farma Dolina Lokalita W - Bytový dom na Ul. Zelenecká / Gábora Steinera		
Obstarávateľ:	Mesto Trnava, Mestský úrad, Trhová 3, Trnava	Dátum:	07/2020
Spracovateľ:	Ing.arch Peter Zibrin, PhD., autorizovaný architekt		
Název výkresu:	Výkres riešenia verejného dopravného vybavenia	Č.výkr.:	B.03.
		Mierka:	1:10 000