
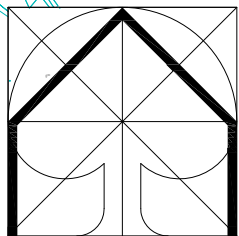


Stav	Návrh	Prognóza	
[Red dashed line]	[Red dashed line]	[Red dashed line]	Hranica riešeného územia - k.ú. Trnava
[Purple dashed line]	[Purple dashed line]	[Purple dashed line]	Hranica zastavaného územia
[Green hatched area]	[Green hatched area]	[Green hatched area]	Urbanizované plochy
[Green hatched area]	[Green hatched area]	[Green hatched area]	Plochy lesov, lesoparkov, krajinnej zelene, verejnej zelene a ZO
[Red dashed line]	[Red dashed line]	[Red dashed line]	VN 22 kV vedenie - nadzemné
[Red square]	[Red square]	[Red square]	Transformačná stanica TS 22/0,4 kVA
[Yellow dashed line]	[Yellow dashed line]	[Yellow dashed line]	VTL plynovod
[Yellow dashed line]	[Yellow dashed line]	[Yellow dashed line]	Bezpečnostné pásmo VTL plynovodov
[Yellow dashed line]	[Yellow dashed line]	[Yellow dashed line]	Regulačná stanica tlaku plynu - RS
[Yellow dashed line]	[Yellow dashed line]	[Yellow dashed line]	Diaľkový kábel Telekom

Zmena 06/2020			
Lokalita R1 - Obytná zóna Medziháj			Hranice zastavaného územia
[Green hatched area]	[Green hatched area]	[Green hatched area]	Urbanizované plochy
[Green hatched area]	[Green hatched area]	[Green hatched area]	Plochy lesov, lesoparkov, krajinnej zelene, verejnej zelene
[Red dashed line]	[Red dashed line]	[Red dashed line]	VN 22 kV vedenie - podzemné
[Red dashed line]	[Red dashed line]	[Red dashed line]	VN 22 kV vedenie - na zrušenie
[Red square]	[Red square]	[Red square]	Transformačná stanica TS 22/0,4 kVA
[Red square]	[Red square]	[Red square]	Transformačná stanica TS 22/0,4 kVA - na zrušenie
[Red dashed line]	[Red dashed line]	[Red dashed line]	Regulačná stanica tlaku plynu - rekonštrukcia existujúcej RS
[Red dashed line]	[Red dashed line]	[Red dashed line]	Regulačná stanica tlaku plynu - alt.
[Yellow dashed line]	[Yellow dashed line]	[Yellow dashed line]	VTL plynovodná prípojka - alt.
[Yellow dashed line]	[Yellow dashed line]	[Yellow dashed line]	Ochranné pásmo RS
[Yellow dashed line]	[Yellow dashed line]	[Yellow dashed line]	STL plynovod

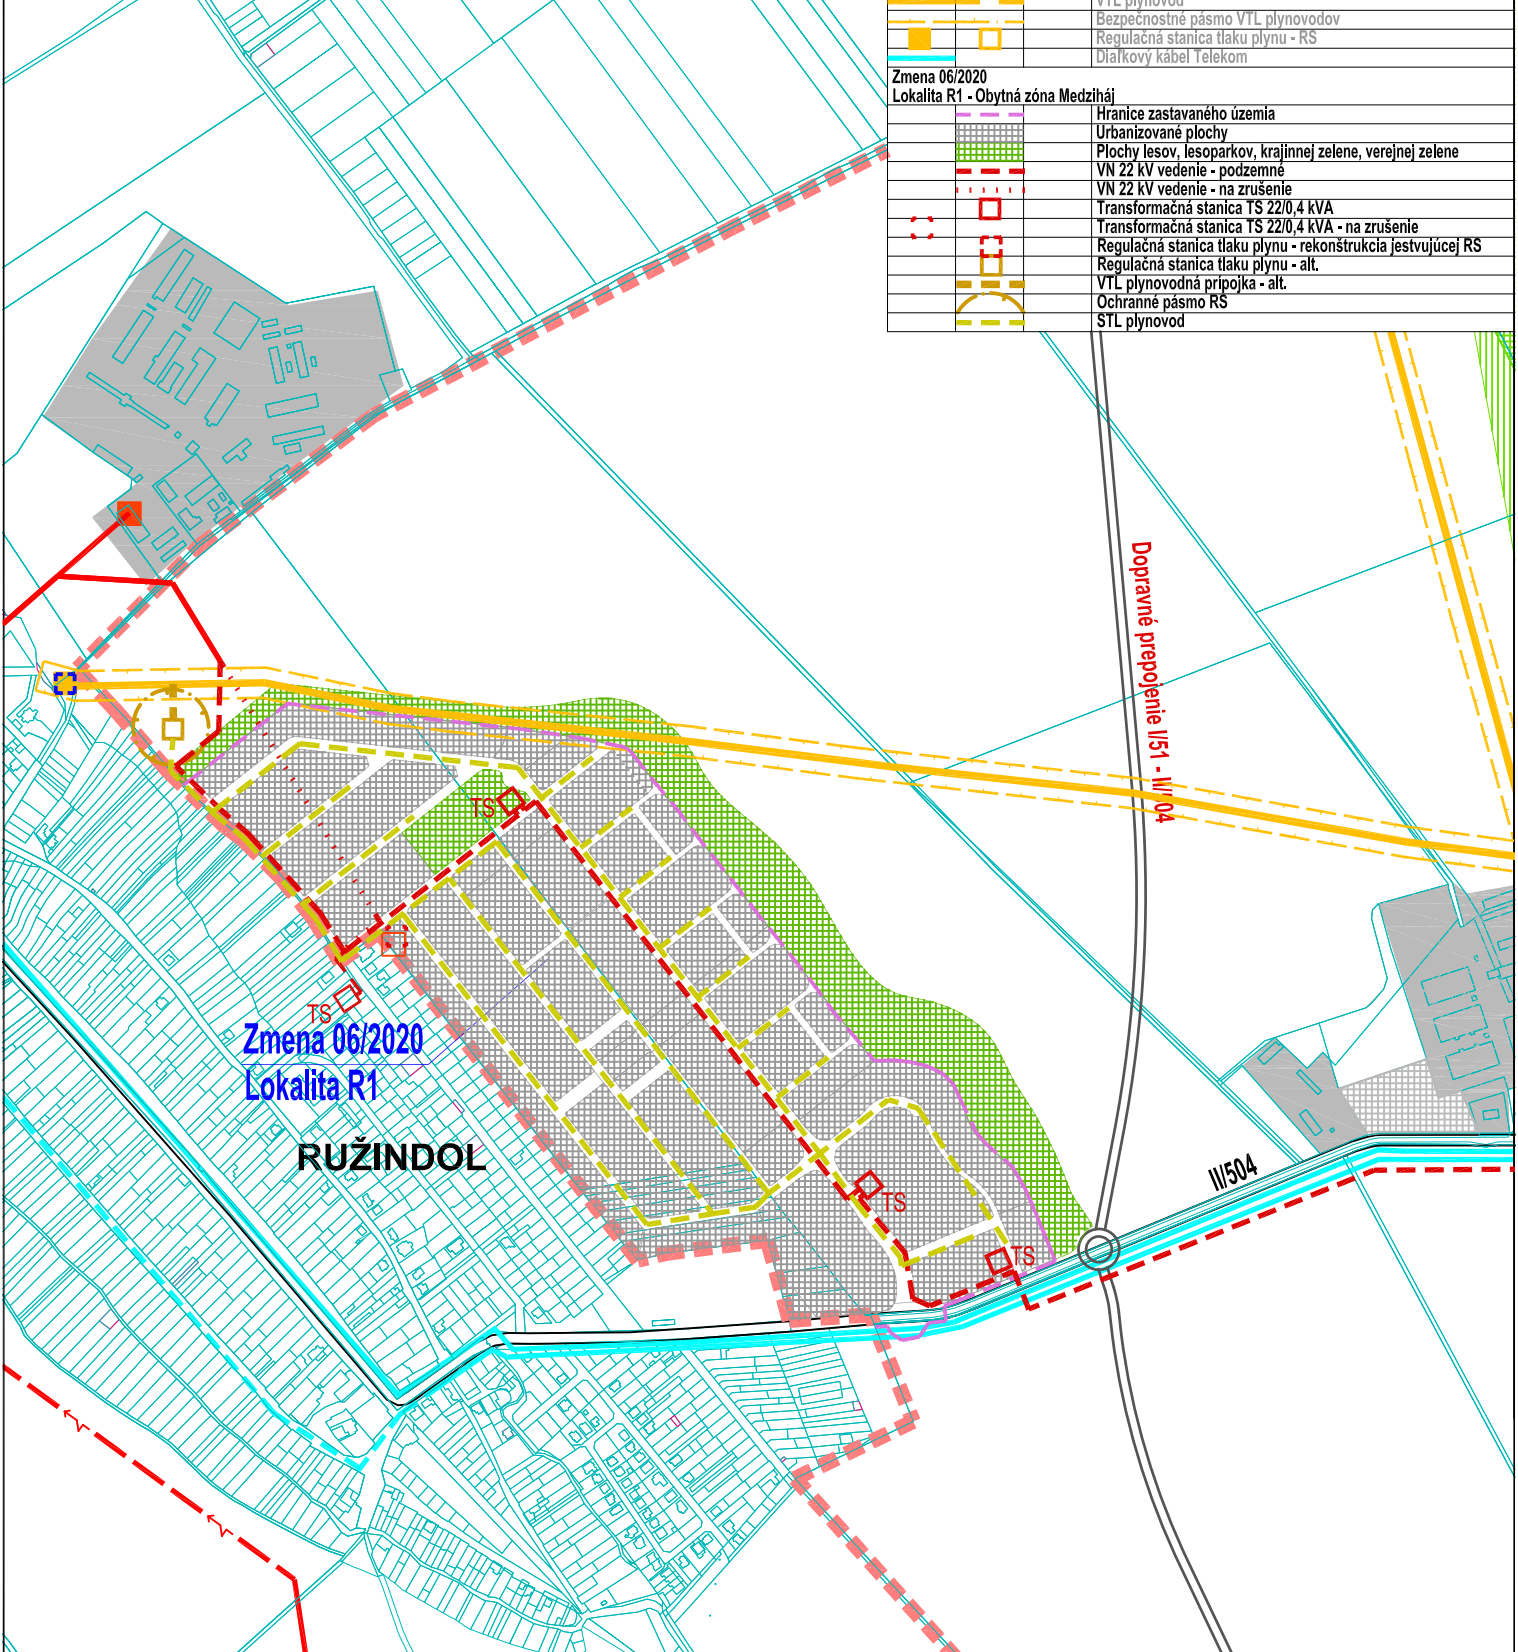

EKOPOLIS

Ateliér architektúry, urbanizmu a územného plánovania Vajnorská 98/J, 831 04 Bratislava Tel./fax.: 02/207 45 115, Mobil: 0905 628 155 e-mail: zibrin.ekopolis@chello.sk			
Názov úlohy:	UPN mesta Trnava v znení neskorších zmien Zmena 06/2020 Lokalita R1 - Obytná zóna Medziháj Lokalita R2 - Obytná zóna Kočičské (zmena etapizácie) Lokalita S - Areál zdravotníckych služieb pri Orešianskej ceste Lokalita T - Aktualizácia koncepcie tepelnej energetiky mesta Trnava Lokalita U - Rodinná farma Parmá - Farský mlyn Lokalita V - Rodinná farma Dolina Lokalita W - Bytový dom na Ul. Zelenečská / Gábora Steinera		
Obstarávateľ:	Mesto Trnava, Mestský úrad, Trhová 3, Trnava	Dátum:	07/2020
Spracovateľ:	Ing.arch Peter Zibrin, PhD., autorizovaný architekt		
Názov výkresu:	Výkres riešenia verejného technického vybavenia Energetika a spoje	Č.výkr.:	B.05.
		Mierka:	1:10 000